


Date	Description
18/09/2024	
07/10/2024	
09/10/2024	
16/10/2024	
28/10/2024	
01/11/2024	
16/04/2025	
19/04/2025	
11/06/2025	
13/06/2025	
18/06/2025	
29/07/2025	
14/08/2025	

Project No. : _____
Scale : A3 = ####
Drawn by : Craig O.O
Checked : Samir Bardar
Cad File : CAD File

Dwg No. **WS-DS-SD-ME-001** No. **14**

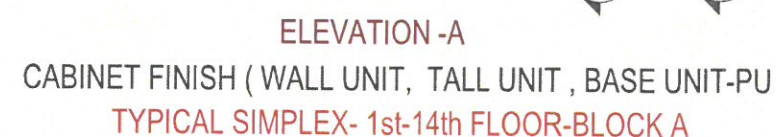


CS 1212-1 I
ProLine
element
with two
induction-heated
cooking
zones

KM 2010 Gas
hob with 4
burners



TABLE



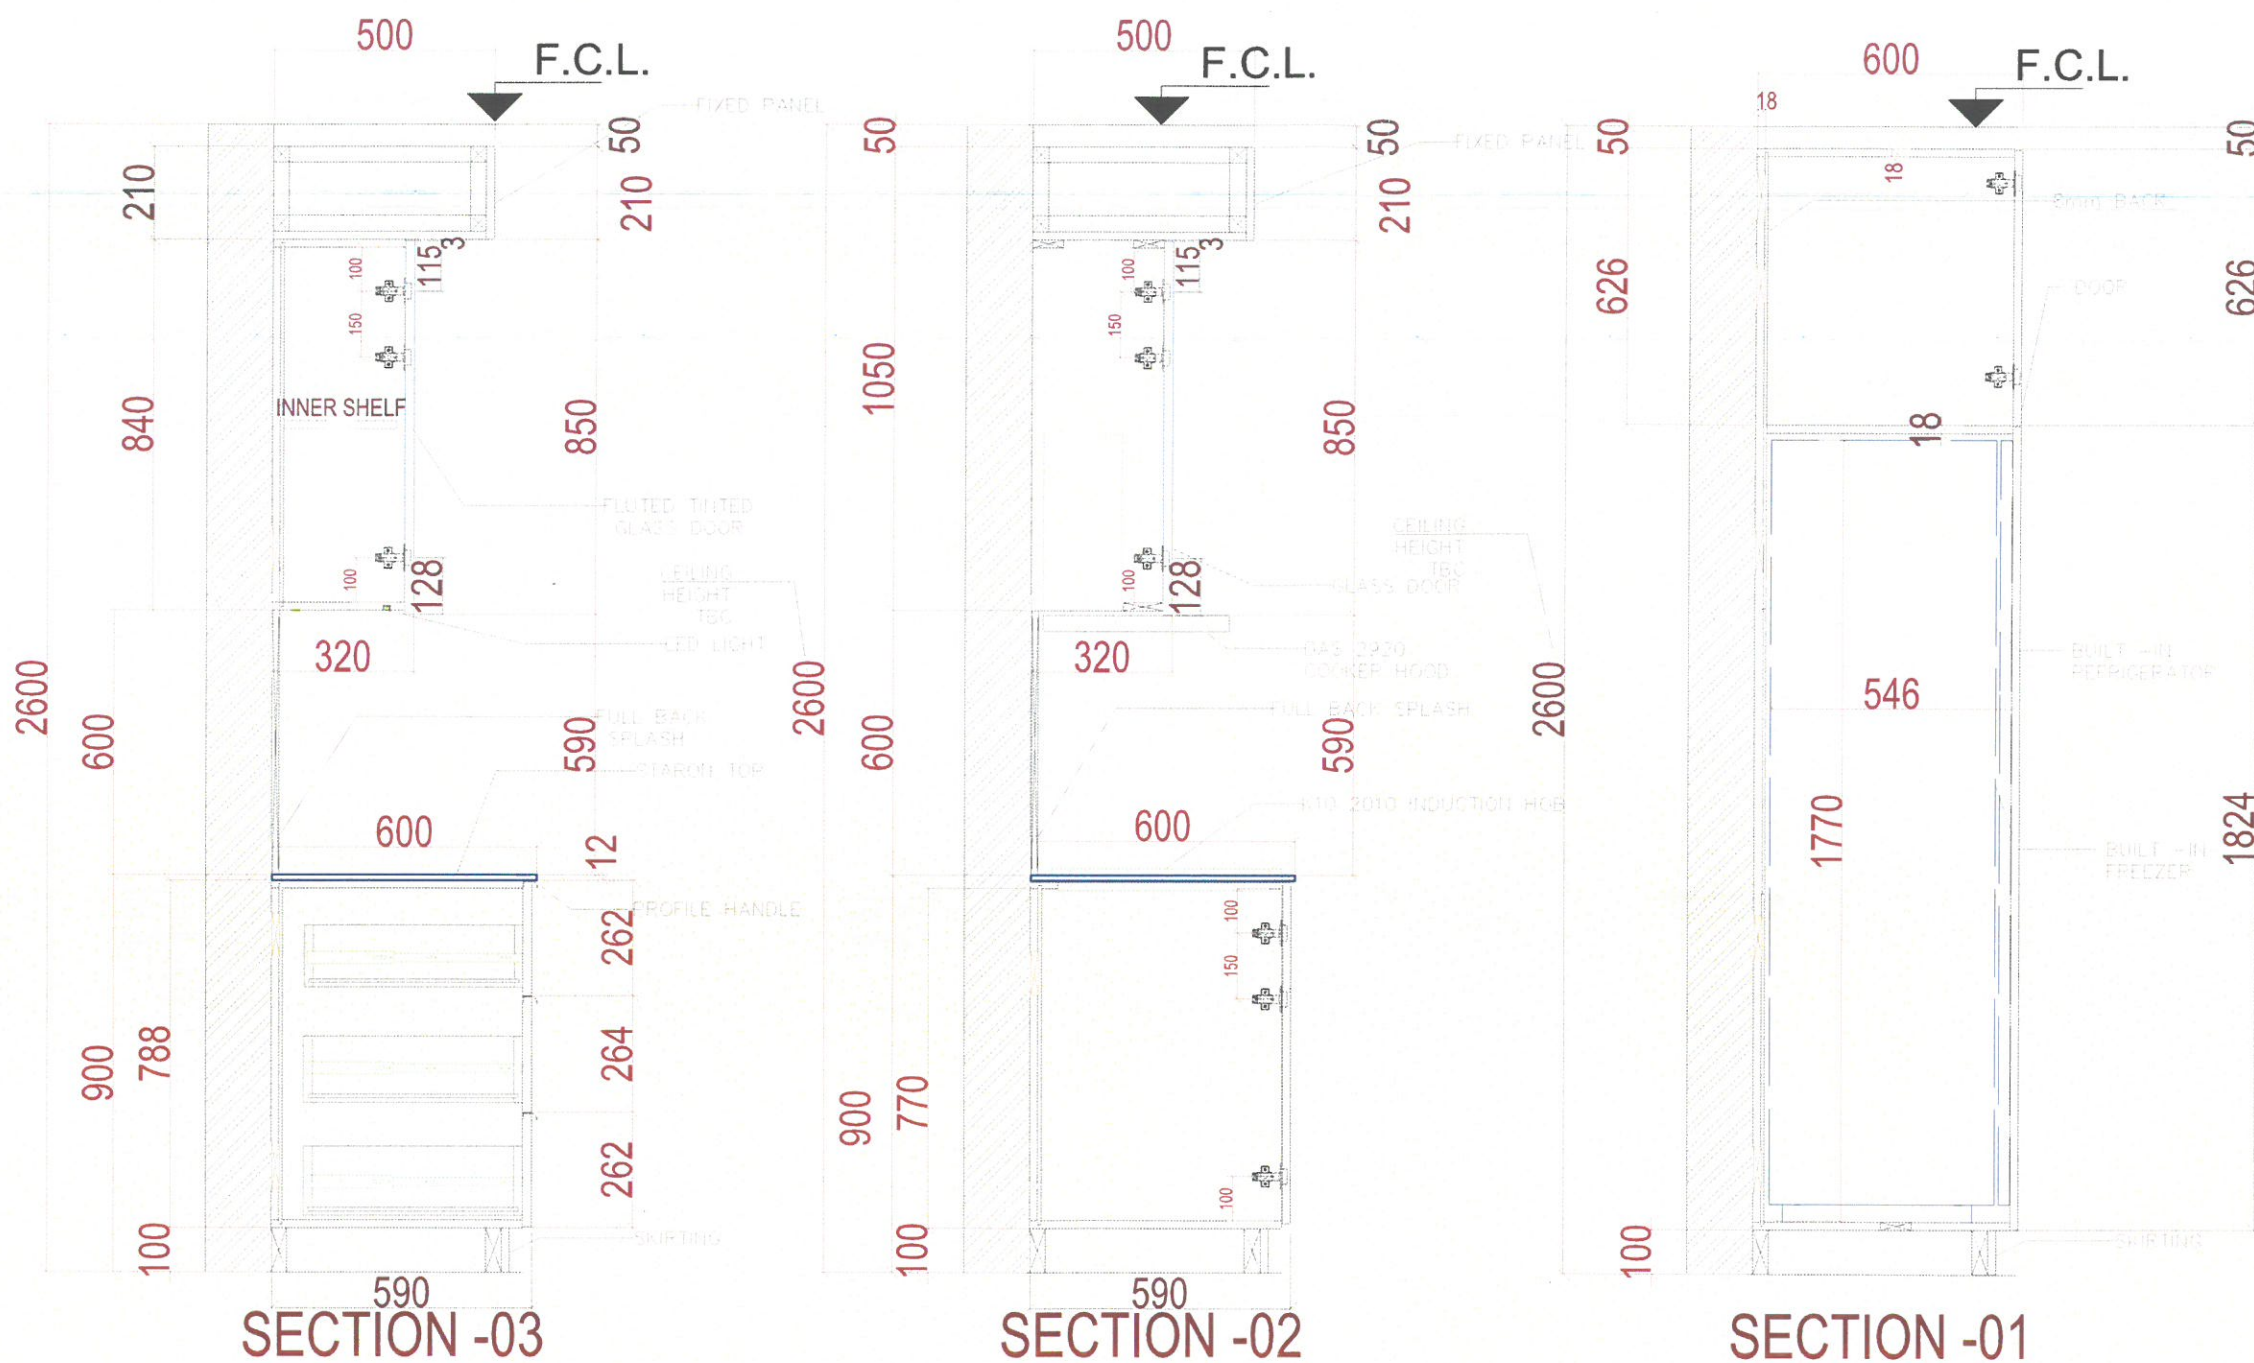

CABINET FINISH (WALL UNIT, TALL UNIT , BASE UNIT)-PU
TYPICAL SIMPLEX- 1st-14th FLOOR-BLOCK A



LEGEND	
Date	Description
18/09/2024	
07/10/2024	
09/10/2024	
16/10/2024	
28/10/2024	
28/10/2024	
16/04/2025	
19/04/2025	
11/06/2025	
13/06/2025	
18/06/2025	
29/07/2025	
14/08/2025	

For Approval

Project No.	
Scale	: A3 = ###
Drawn by	: Craig O.O
Checked	: Samir Bardar
Cad File	: CAD File
Sheet title	SECTION 01-03 Shop Drawing 1st -14th FLOOR
Dwg No.	No.
WS-DS-SD-ME-001	14

LEGEND


Date	Description
18/09/2024	
07/10/2024	
09/10/2024	
16/10/2024	
28/10/2024	
01/11/2024	
16/04/2025	
19/04/2025	
11/06/2025	
13/06/2025	
18/06/2025	
29/07/2025	
14/08/2025	

For Approval


Project No. :
 Scale : A3 = ###
 Drawn by : Craig O.O
 Checked : Samir Barder
 Cad File : CAD File

Sheet title
 SECTION 04-05-06
 Shop Drawing
 1st- 14th FLOOR

Dwg No. : WS-DS-SD-ME-001 No. 14

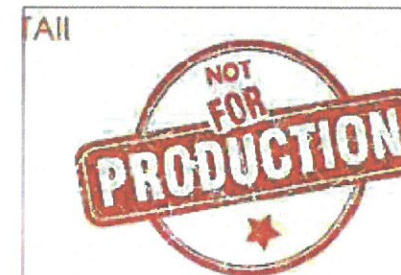

All

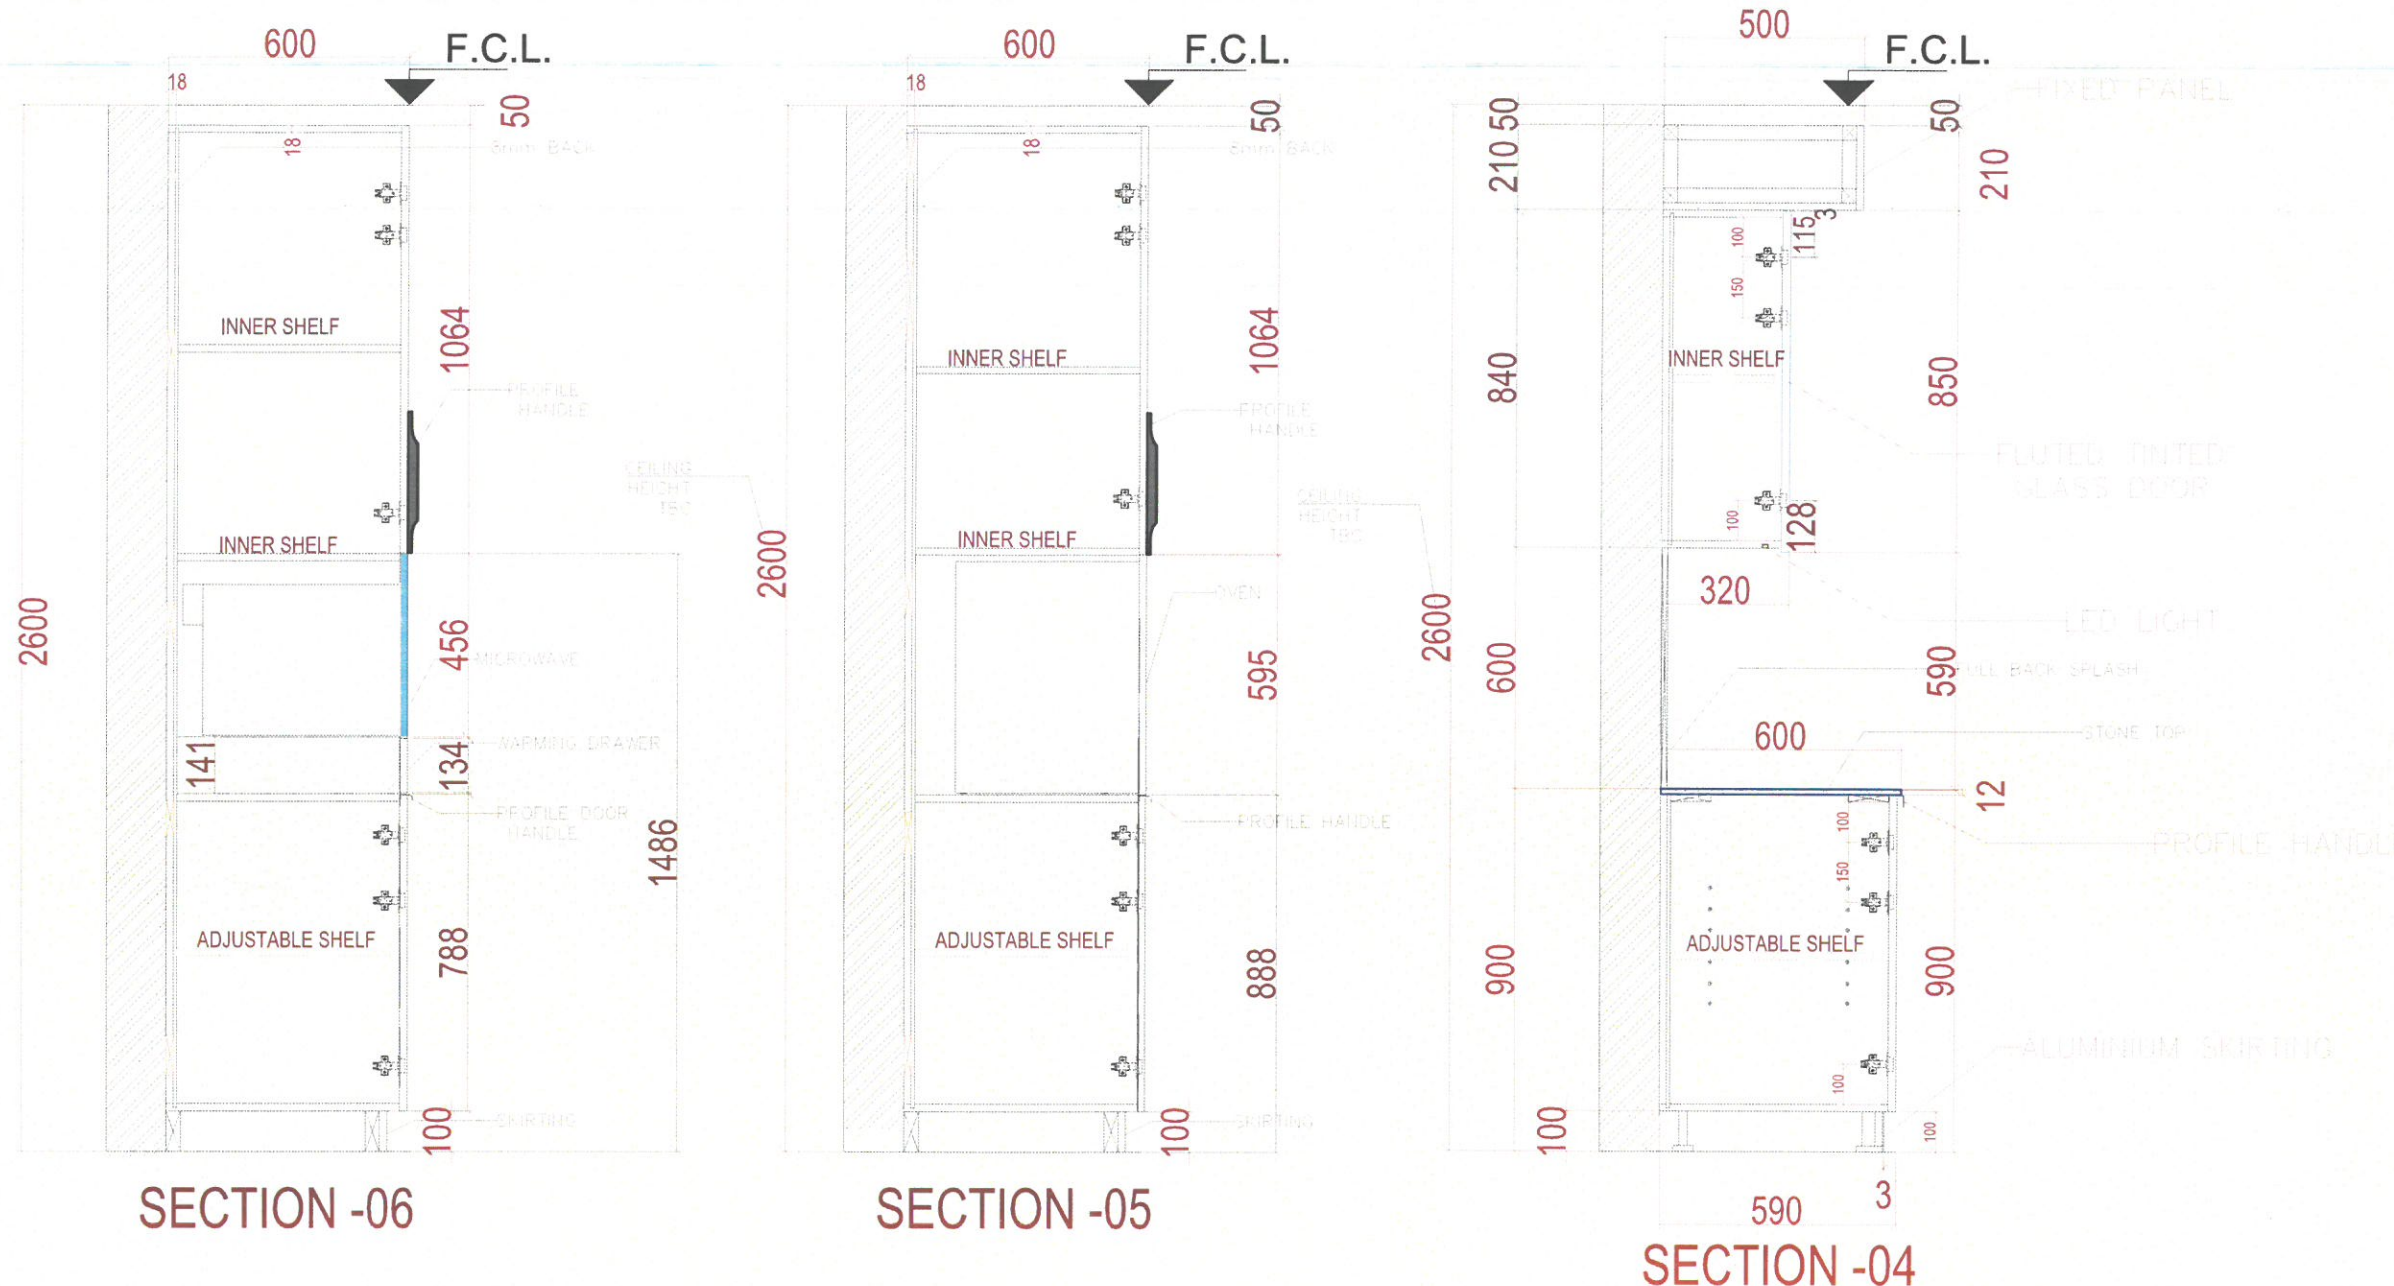

CABINET FINISH (WALL UNIT, TALL UNIT , BASE UNIT)-PU
 TYPICAL SIMPLEX- 1st-14th FLOOR-BLOCK A

LEGEND


Date	Description
18/09/2024	
07/10/2024	
09/10/2024	
16/10/2024	
28/10/2024	
01/11/2024	
16/04/2025	
19/04/2025	
11/06/2025	
13/06/2025	
18/06/2025	
29/07/2025	
14/08/2025	

For Approval


Project No. :
 Scale : A3 = ###
 Drawn by : Craig O.O
 Checked : Samir Bardar
 Cad File : CAD File

Sheet title
SECTION 07-08-09
Shop Drawing
1st-14th FLOOR

Dwg No. : WS-DS-SD-ME-001 No. **14**

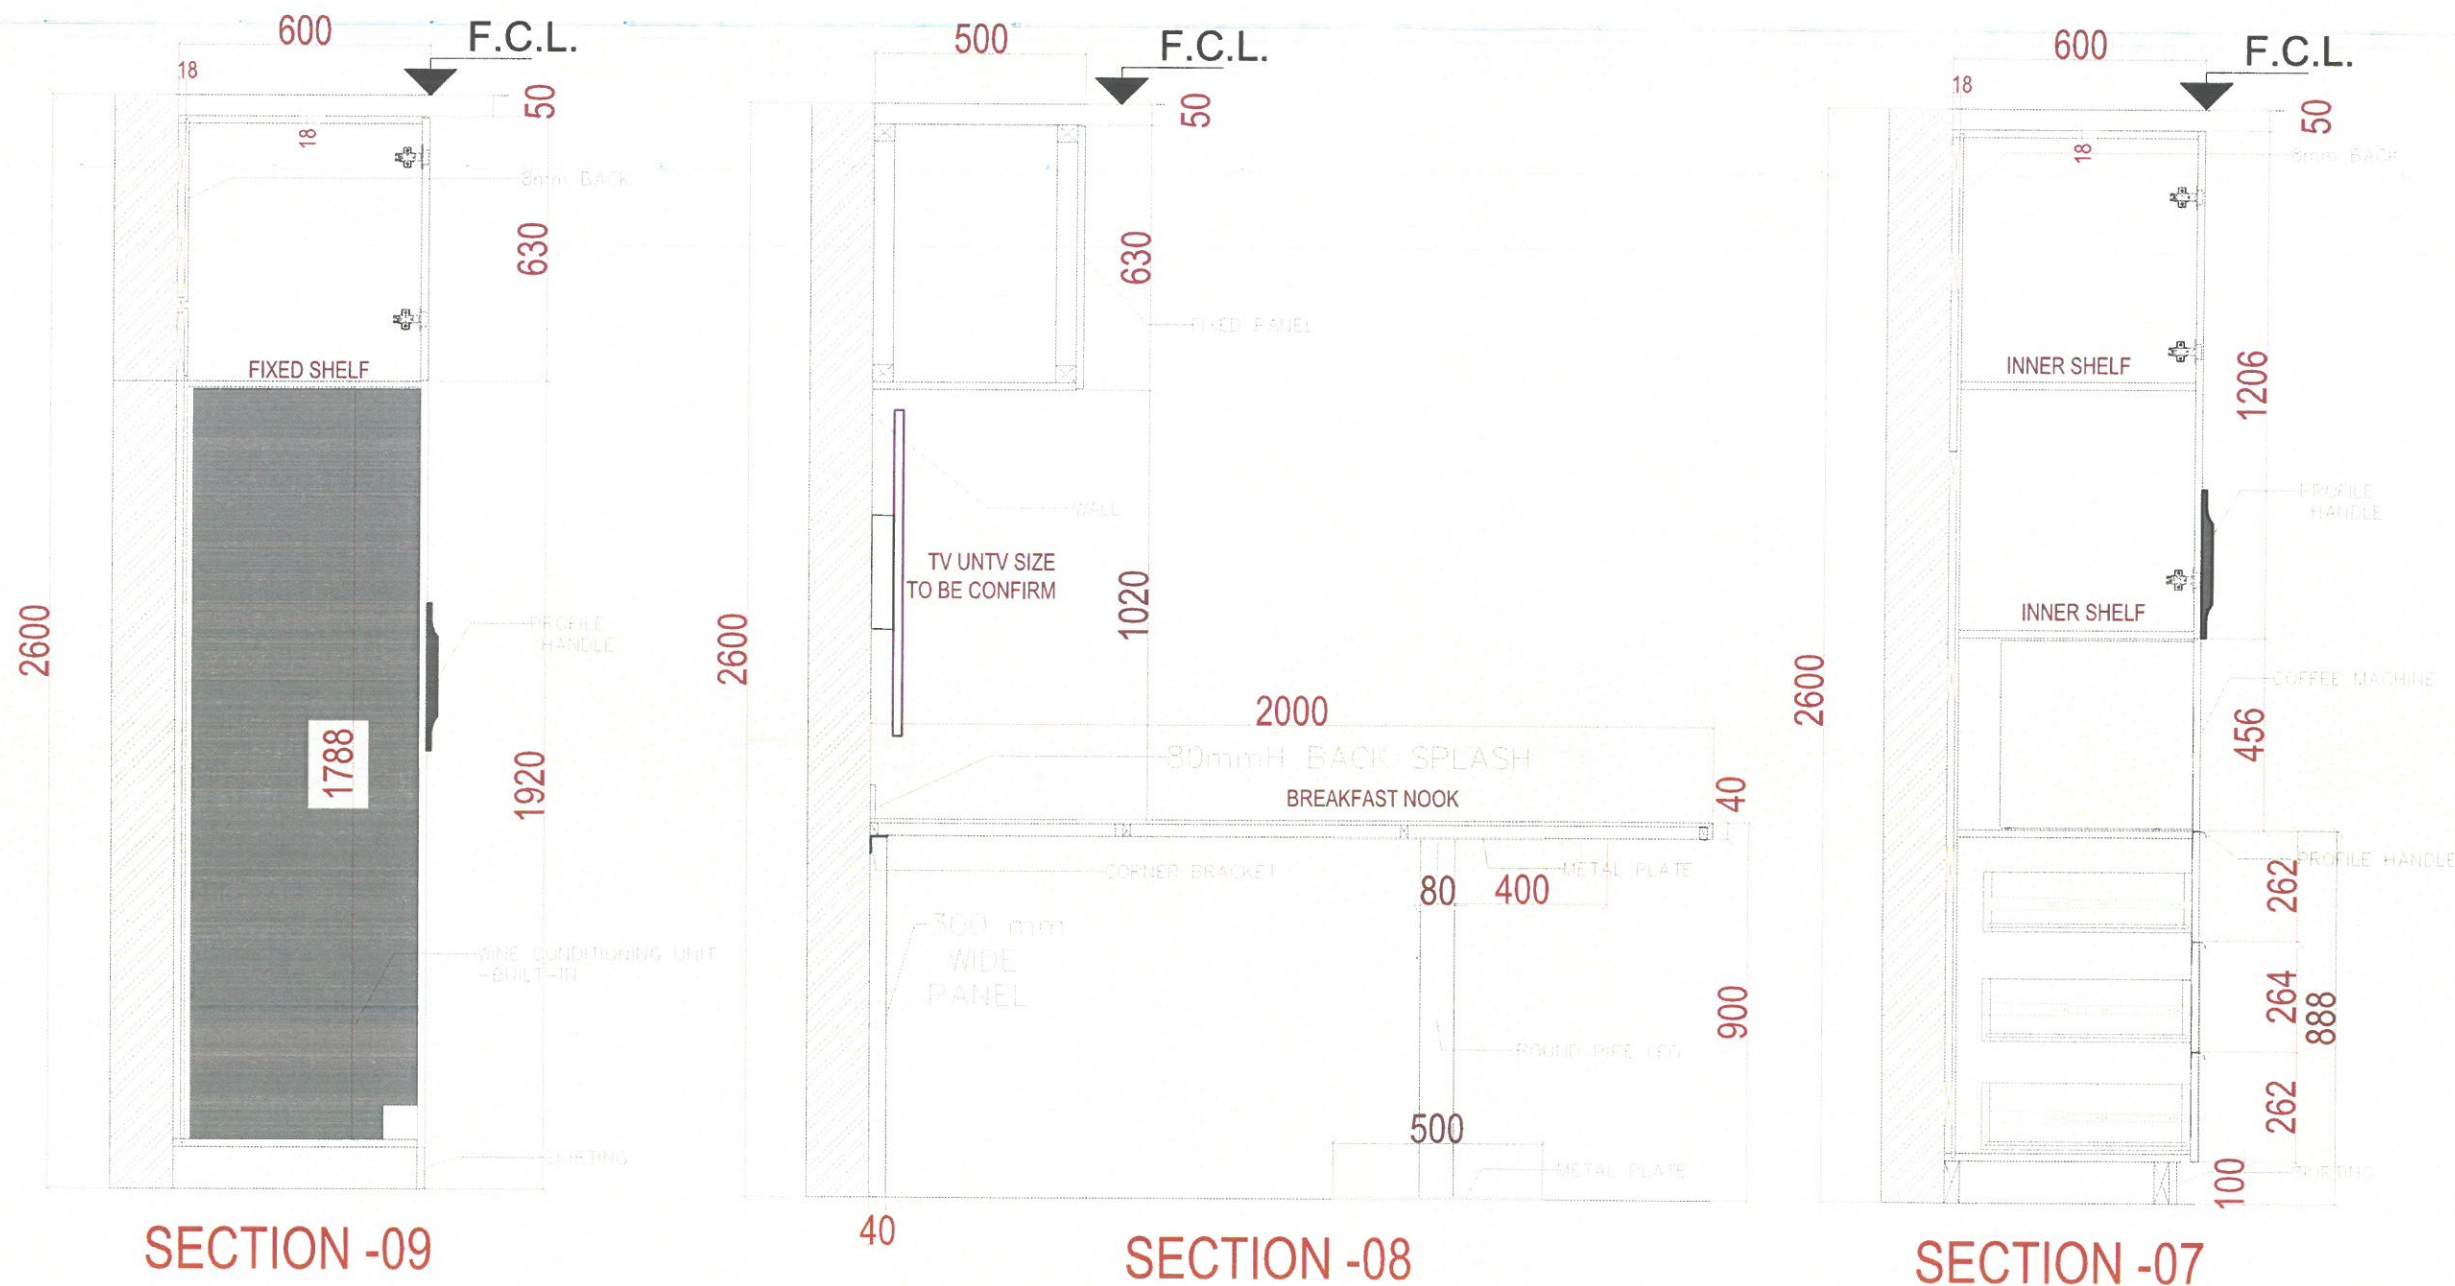

CABINET FINISH (WALL UNIT, TALL UNIT , BASE UNIT)-PU
TYPICAL SIMPLEX- 1st-14th FLOOR-BLOCK A

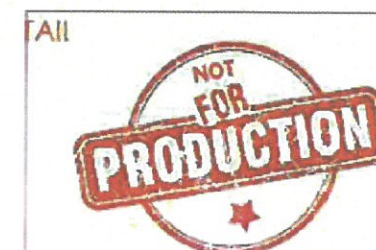

LEGEND

Date	Description
18/09/2024	
07/10/2024	
09/10/2024	
16/10/2024	
28/10/2024	
01/11/2024	
16/04/2025	
19/04/2025	
11/06/2025	
13/06/2025	
18/06/2025	
29/07/2025	
14/08/2025	


For Approval

Project No. :
 Scale : A3 = ###
 Drawn by : Craig O.O
 Checked : Samir Bardar
 Cad File : CAD File

Sheet title
 SECTION 10-11-12
 Shop Drawing
 1st-14th FLOOR

Dwg No. : WS-DS-SD-ME-001

No 14

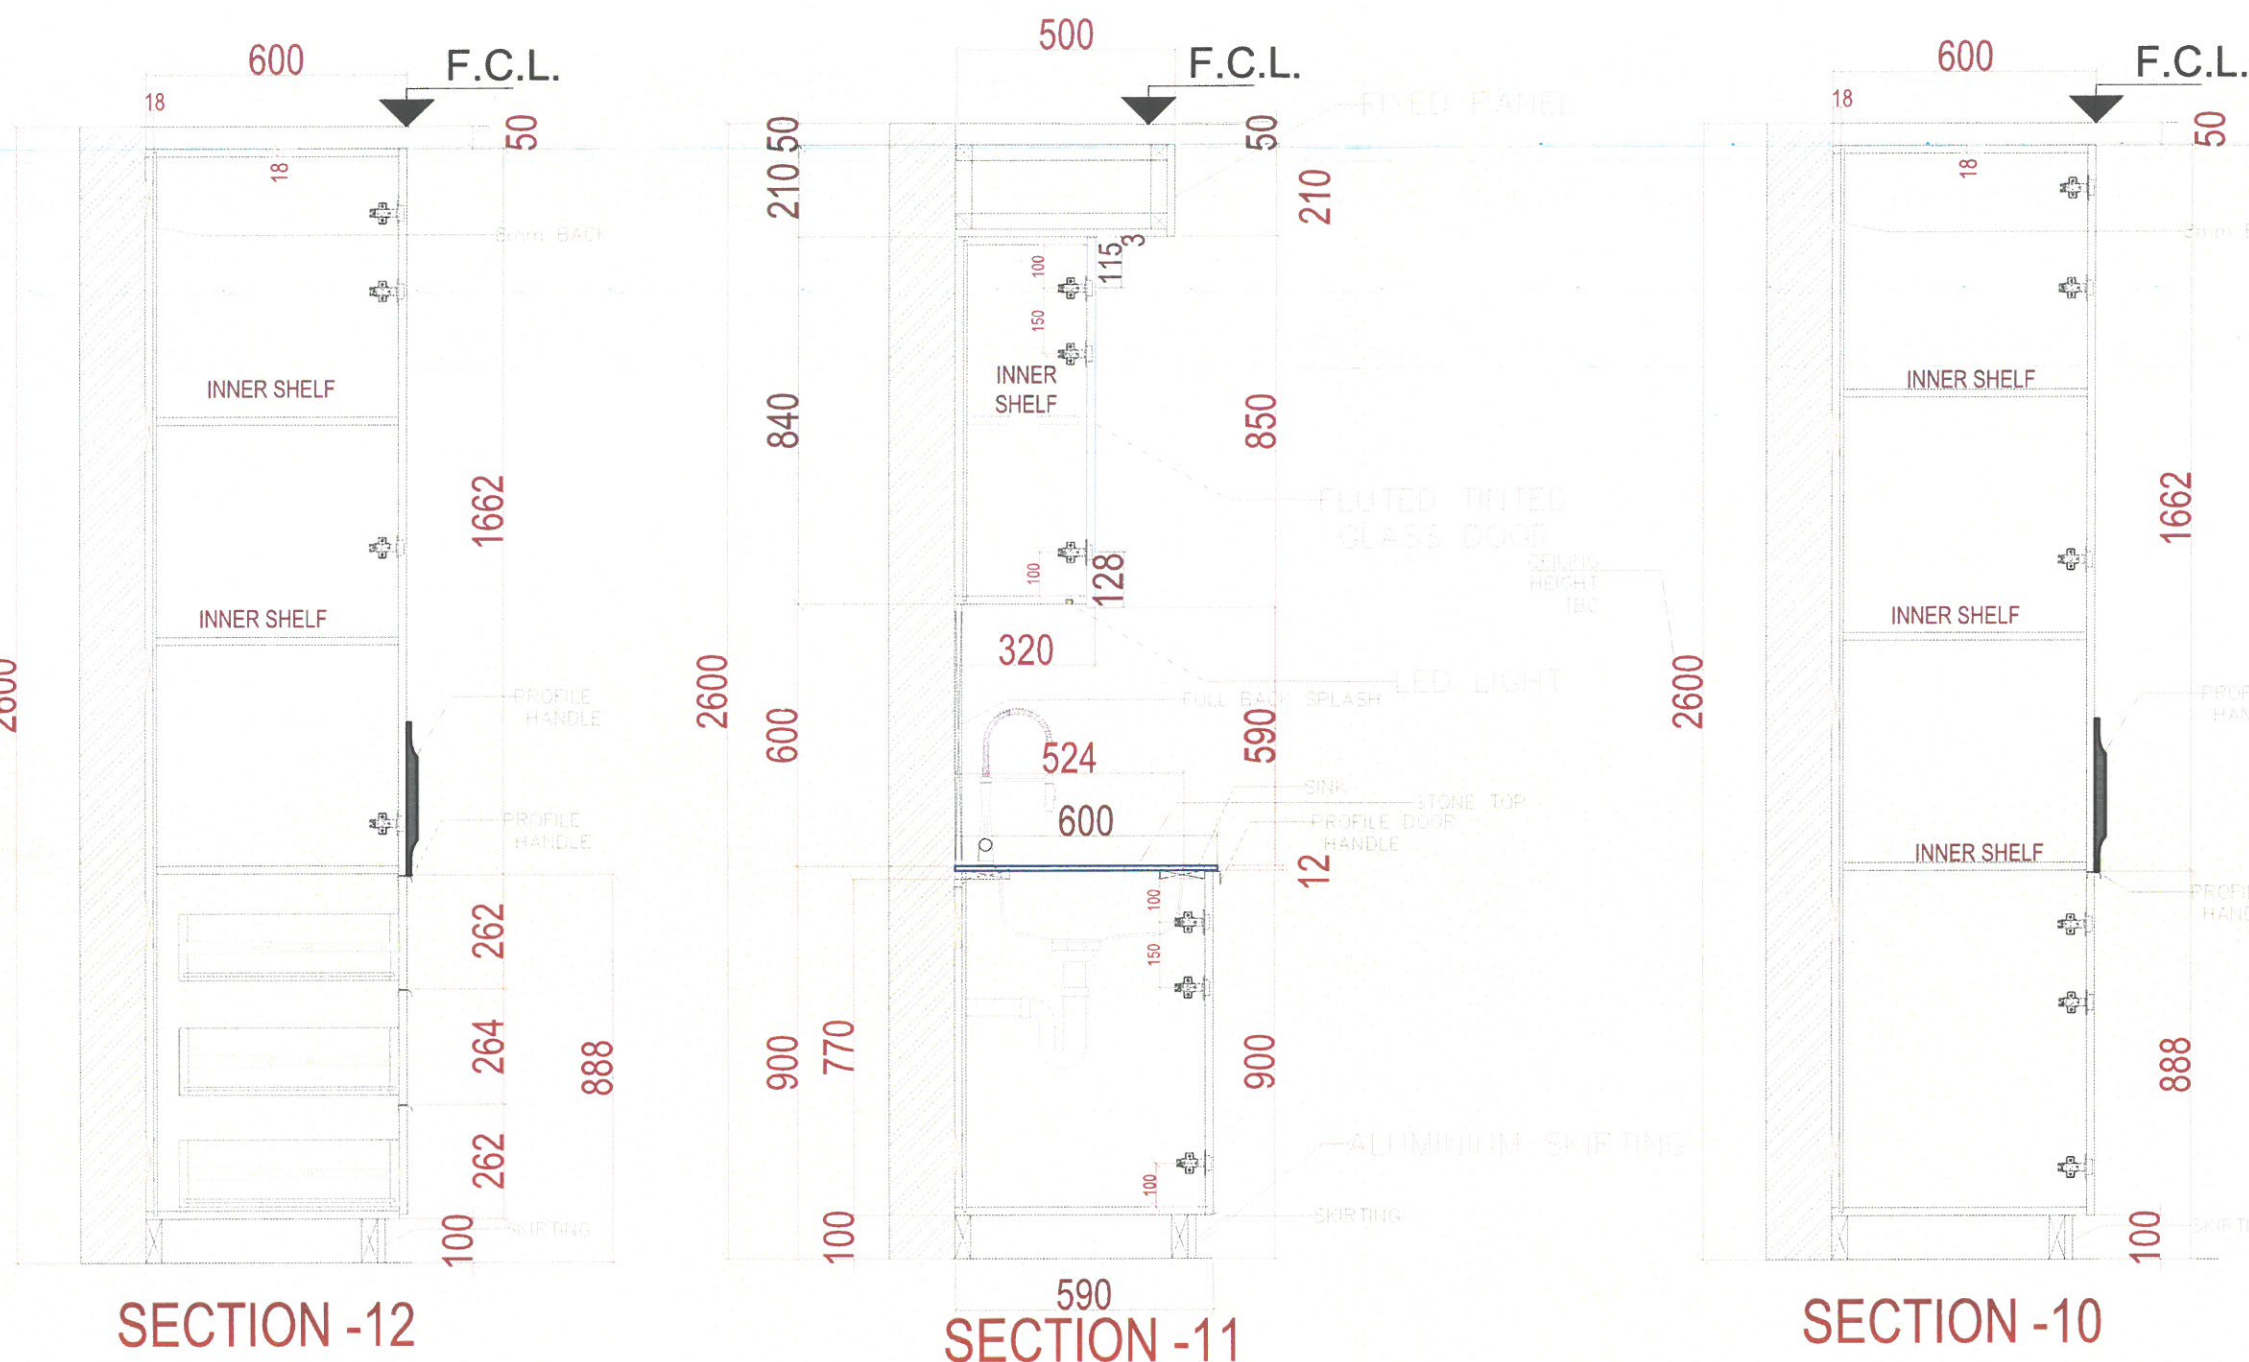

CABINET FINISH (WALL UNIT, TALL UNIT , BASE UNIT)-PU
 TYPICAL SIMPLEX- 1st-14th FLOOR-BLOCK A

