


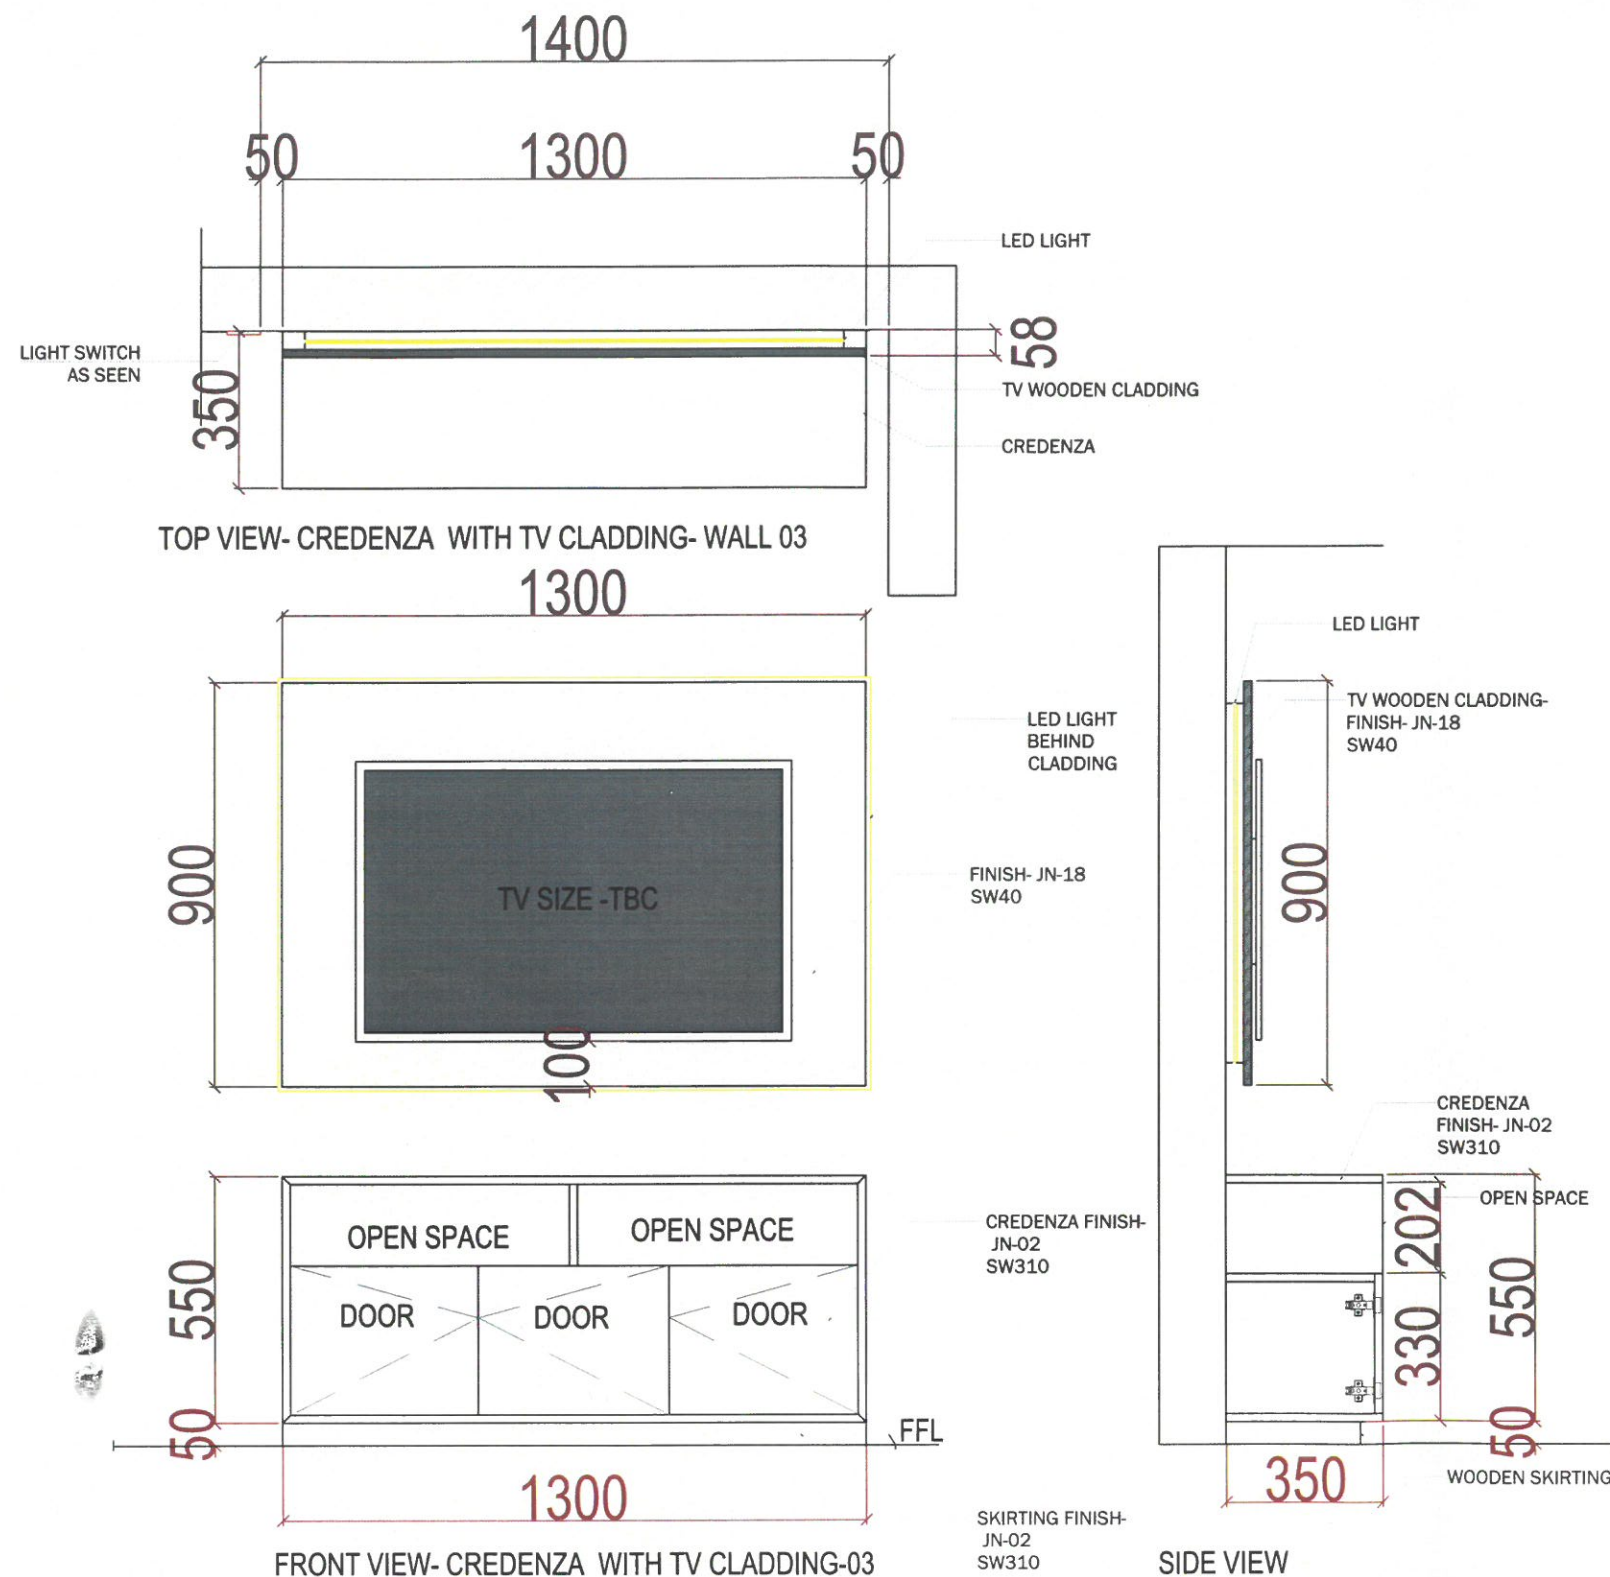

REFERENCE IMAGE



REFERENCE IMAGE



REFERENCE IMAGE
SW-40



REFERENCE IMAGE
SW-310



www.wood-styles.com

Copyright of designs shown herein is retained by this office.
Authority is required for any reproduction.
© Copyright Wood-styles Ltd.

Nigeria, Lagos +234 80 9037 9888

Email: info@wood-styles.com

Project

---PROJECT

NG-Lagos-Ikoyi

Owner

LEGEND

Date	Description
28/04/2025	FOR APPROVAL

For Approval

Project No. : ##-##-##
Scale : A3 = ##
Drawn by : P.lbe
Checked : Samir Bader
Cad File : CAD File

Sheet title

CREDENZA /TV CLADDING
Shop Drawing

PLAN -ELEVATION

Dwg No. No.

WS-DS-SD-WS-001 1

SHEET NO. 3