
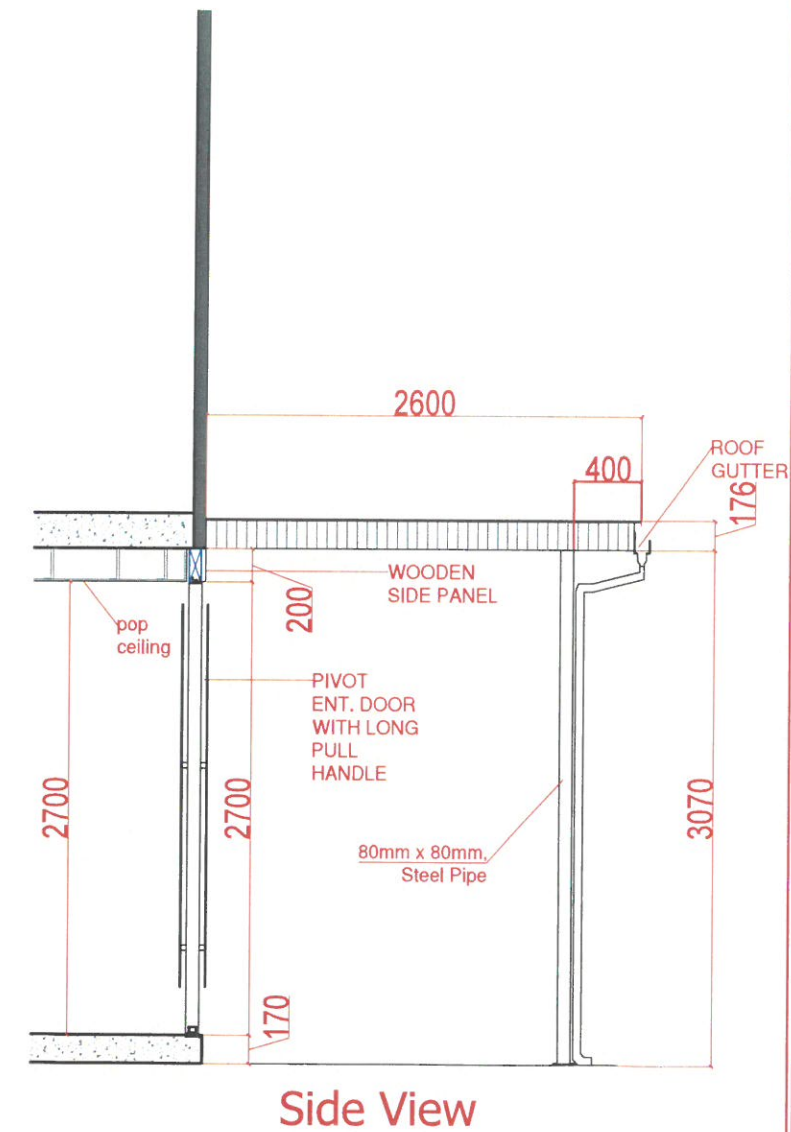


Project
**MAI SHAYI CAFE
ABUJA.**

Owner

Date	Description
DSD-V1-ID-30/4/2024 - REV1	
DSD-V1-ID-31/5/2024 - REV2	

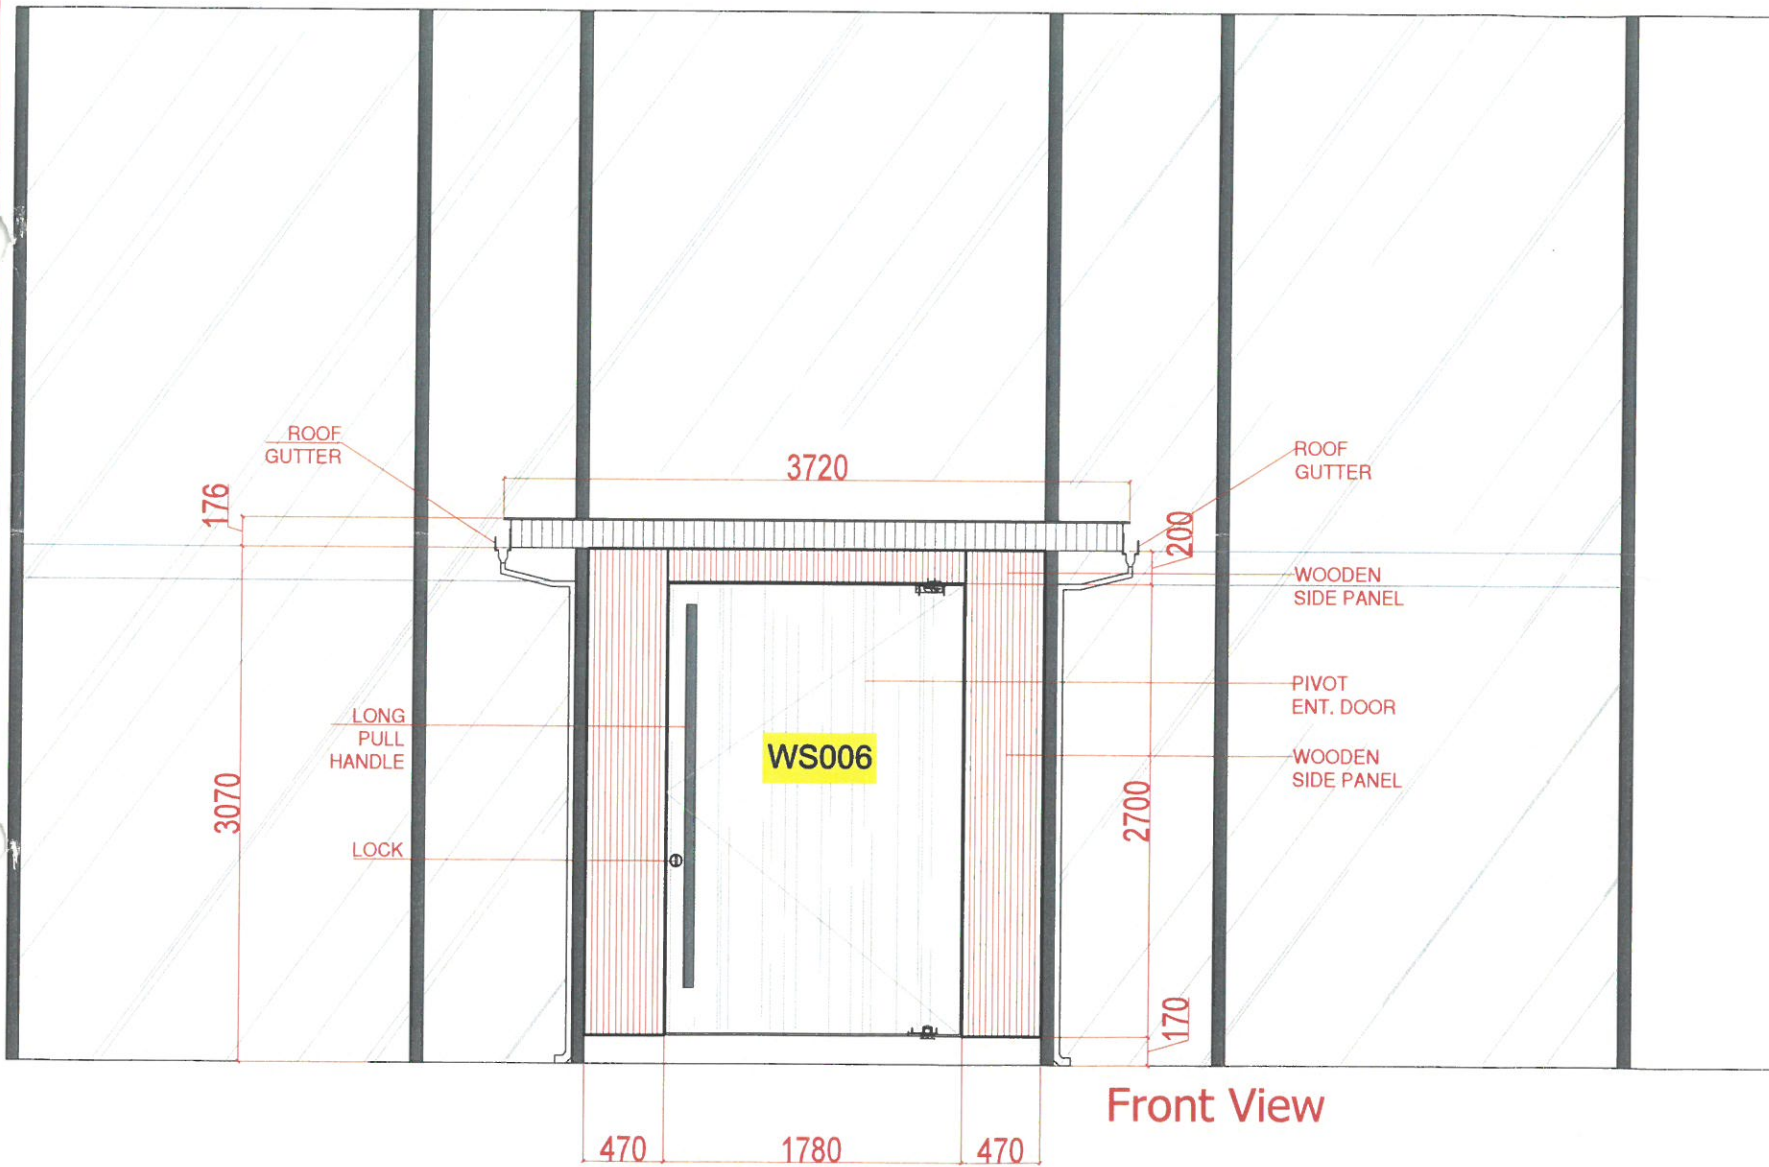

FOR APPROVAL

Project No. : -
Scale : N/A
Drawn by : OBJ
Checked : OBJ
Cad File : CAD_FILE

Sheet title
**MAI SHAYI CAFE
Main Ent. Front view**

Dwg No. WS-DS-SD-MS-003	No. SHEET 7
-----------------------------------	-----------------------