



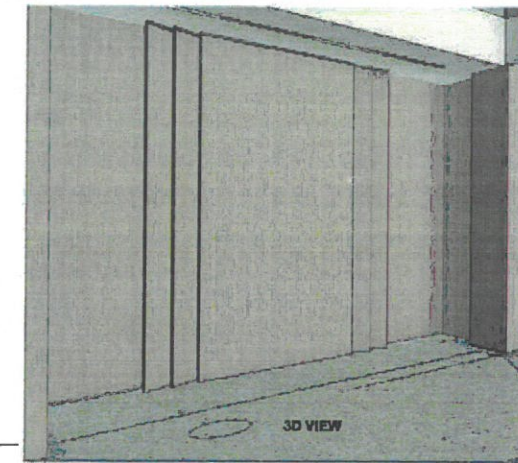

www.wood-styles.com
 Copyright of designs shown herein is retained by this office. Authority is required for any reproduction. © Copyright Wood-styles Ltd.
 Nigeria, Lagos +234 80 9037 9888
 Email: info@wood-styles.com

Project
 PUNUKA
 NG-Lagos-ILEKKI
 Owner

LEGEND	
Date	Description
15/04/2025	FOR APPROVAL
23/04/2025	REVISION ONE
25/04/2025	REVISION TWO
30/04/2025	REVISION THREE
06/05/2025	REVISION FOUR
14/05/2025	REVISION FIVE

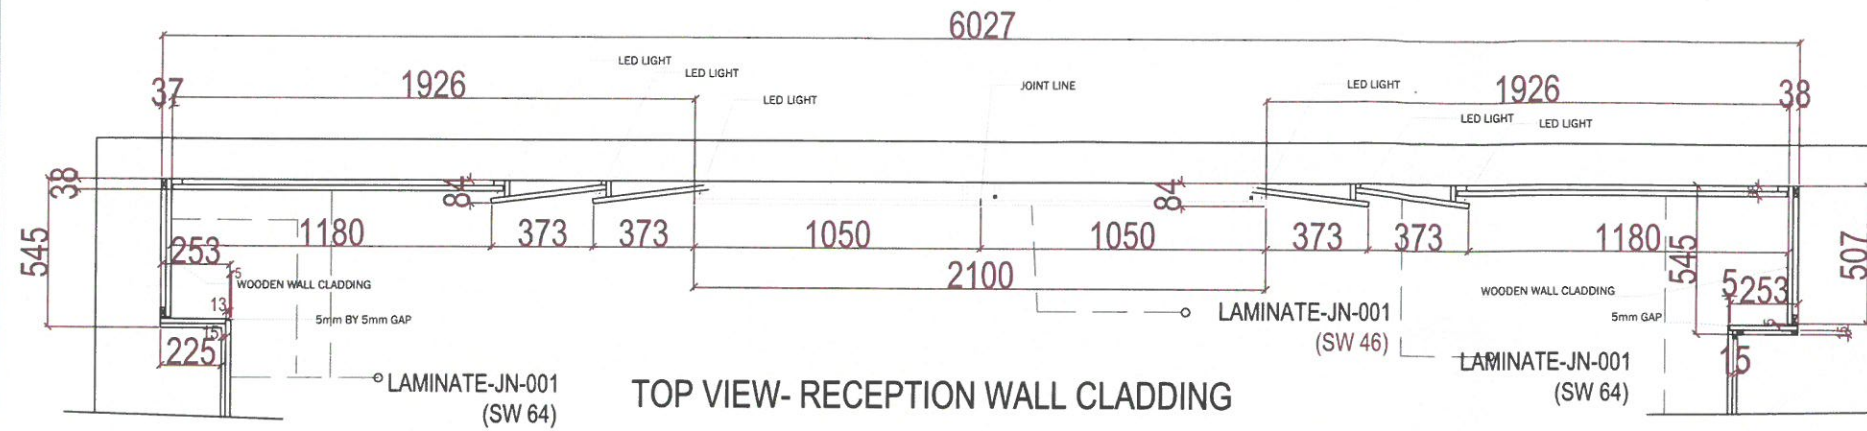

SAMPLE-IMAGE
SW-46




SAMPLE-IMAGE
SW-64

For Approval

Project No. ##-###-###
 Scale A3 = ###
 Drawn by P.lbe
 Checked Samir Bander
 Cad File CAD File

Sheet title
 RECEPTION CLADDING-PLAN
 Shop Drawing
GROUND FLOOR
 Dwg No. No.
 WS-DS-SD-PU-004 **5**
 SHEET NO. 5

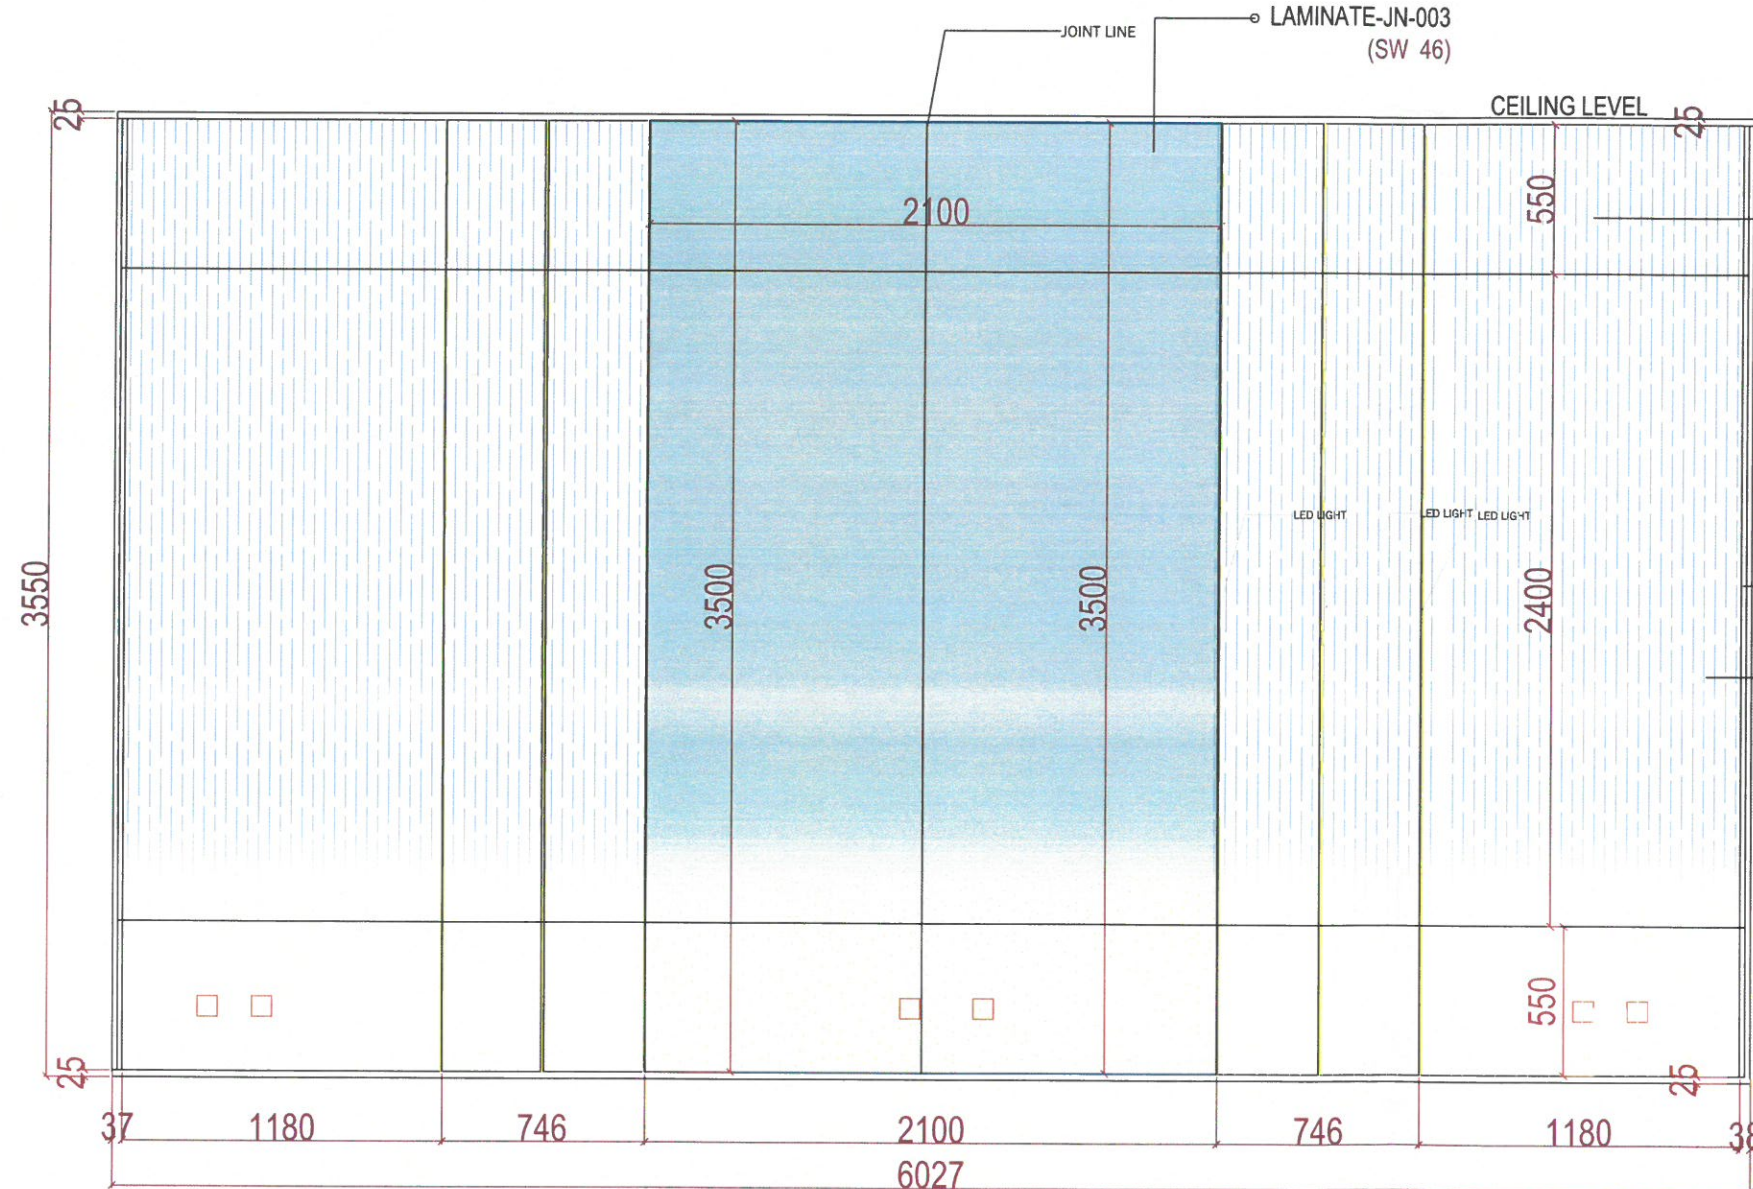

GROUND FLOOR
 OPTION -2

NB:
 2- SOCKETS WITH RED COLOR COVERED PLATE
 SOLAR POWERED