
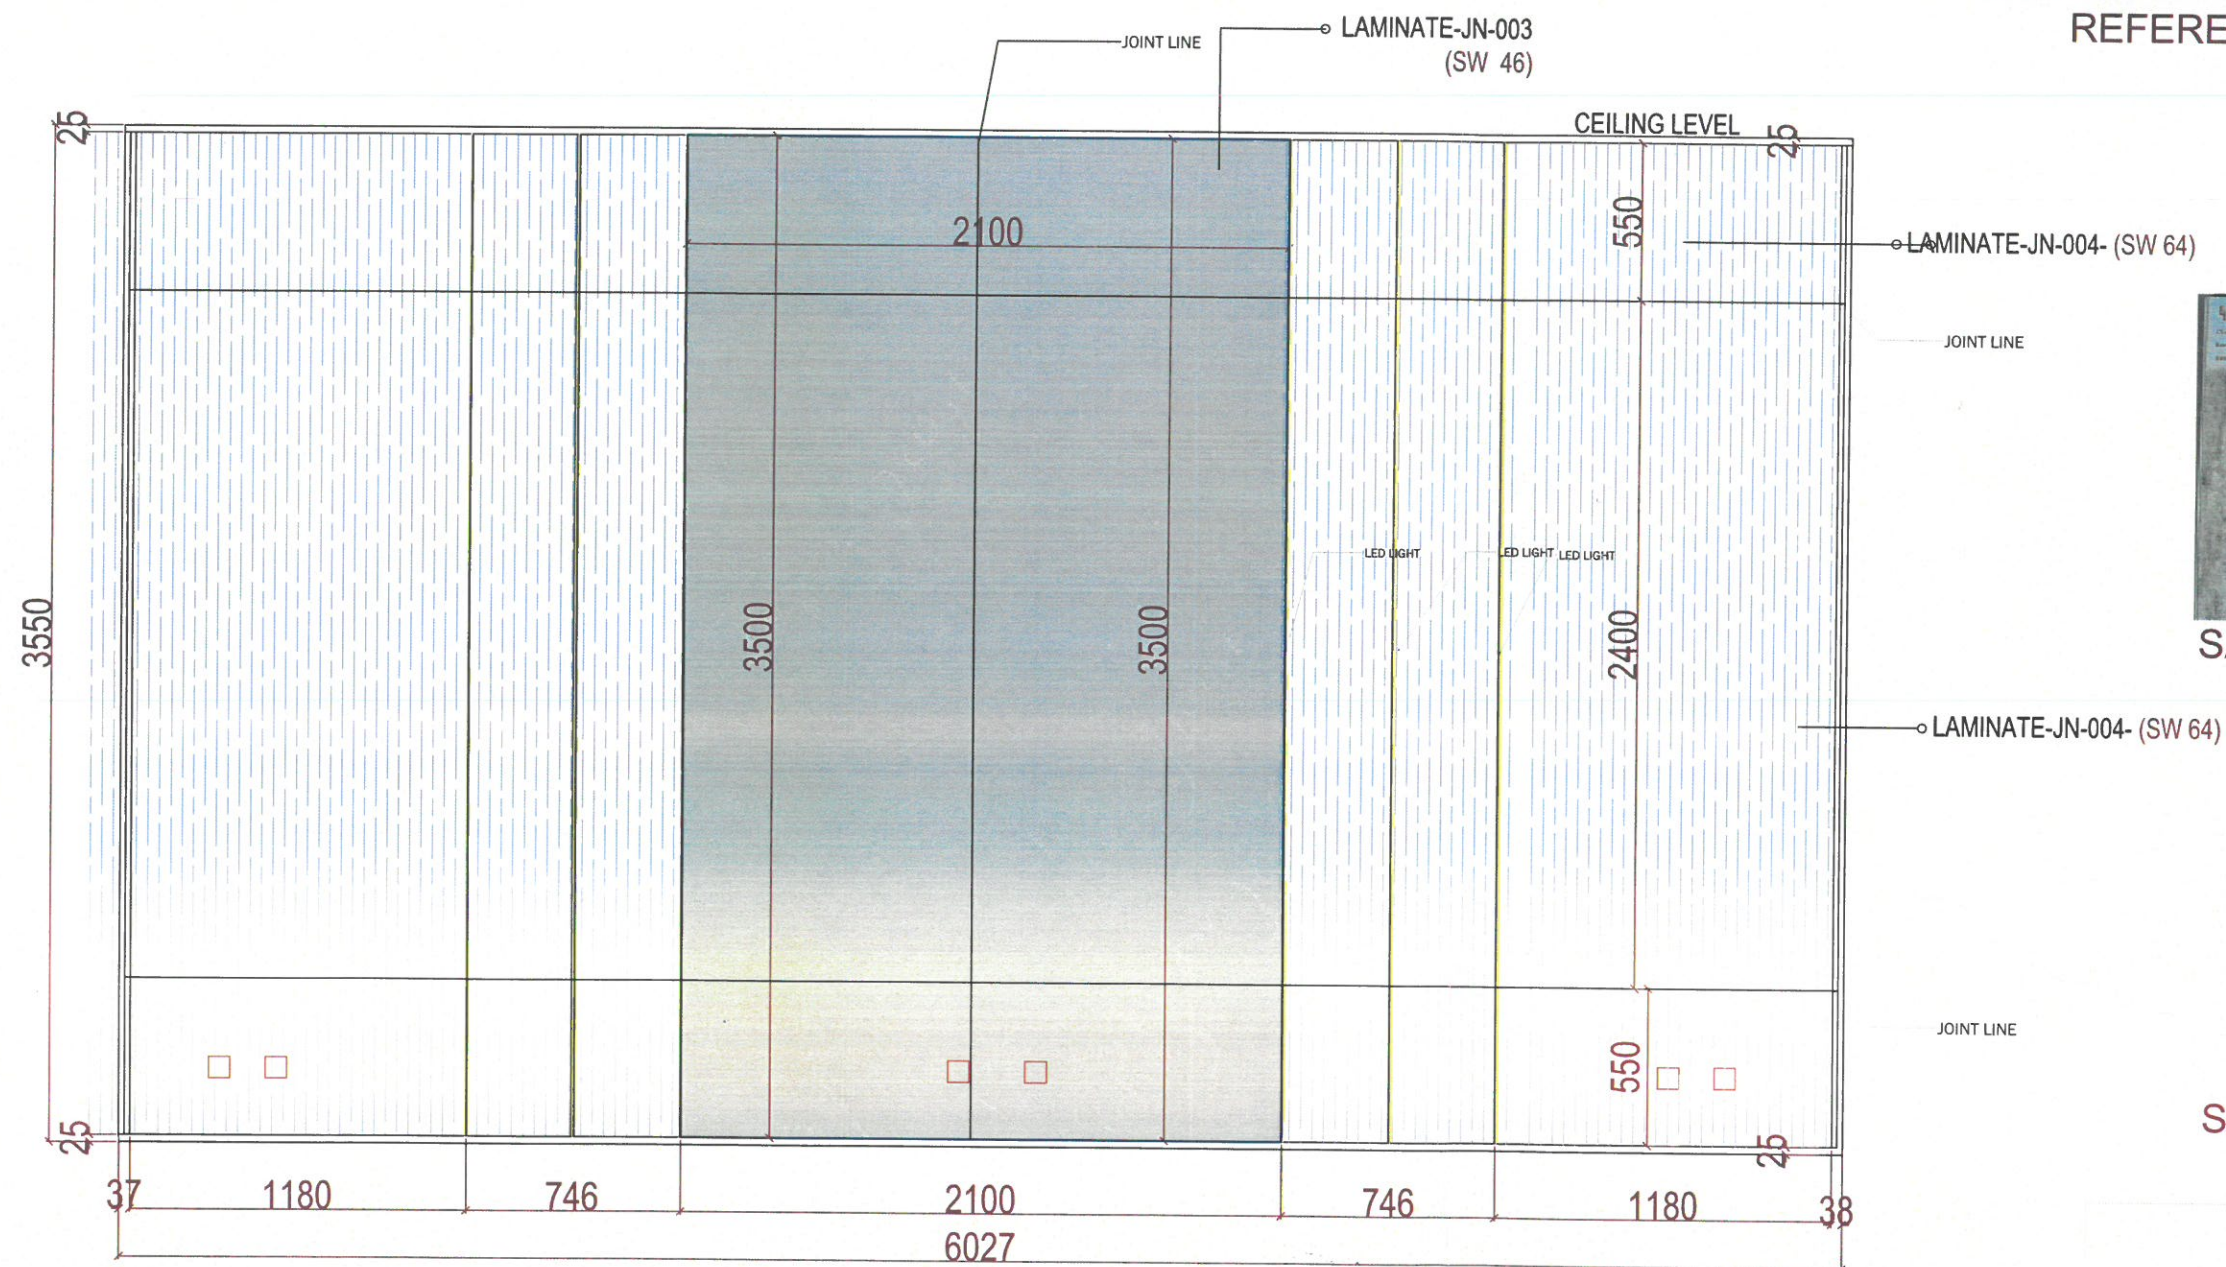
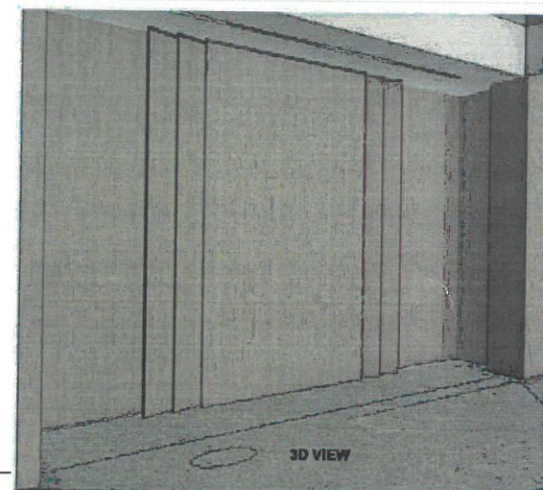


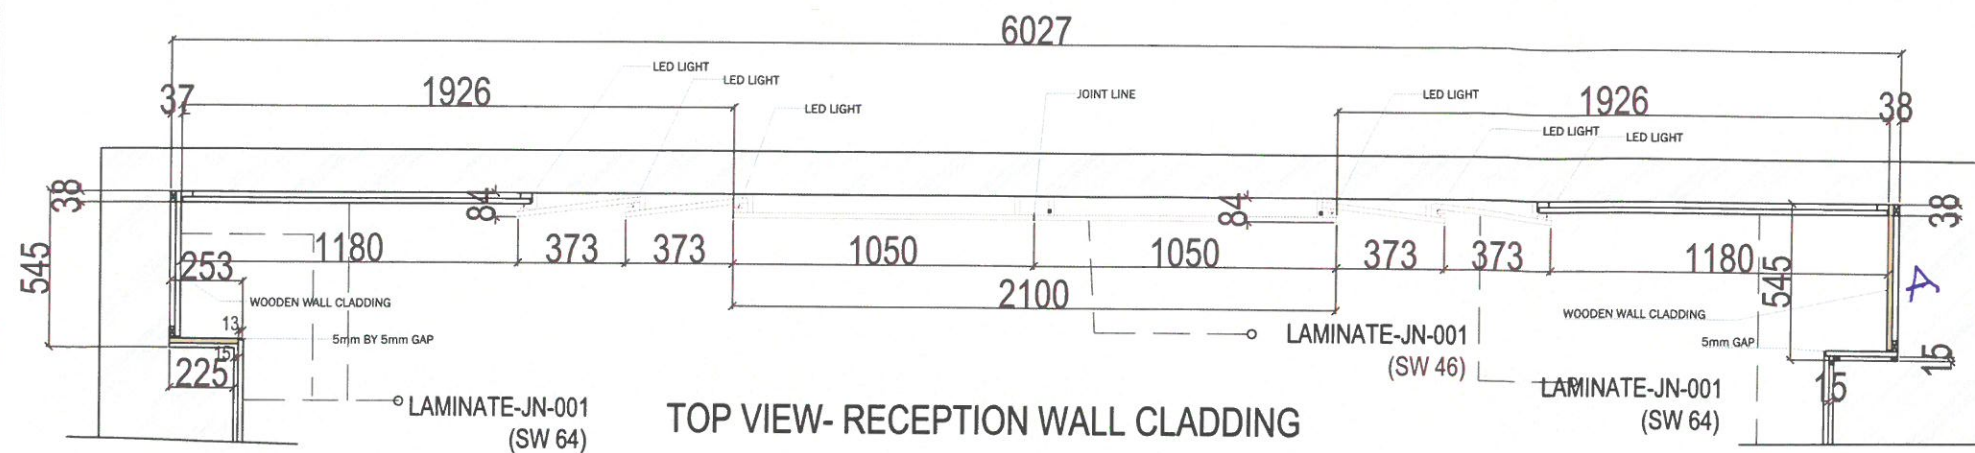

SW- 64 Baltic Stone
SW-46 Travertine
SW310 & F310-Brown coco

FRONT VIEW- RECEPTION WALL CLADDING
GROUND FLOOR
OPTION -2

NB:

**2- SOCKETS WITH RED COLOR COVERED PLATE
SOLAR POWERED**

REFERENCE IMAGE



WOODstyles

afag ISO 9001
afag ISO 14001
afag ISO 18001

IFC Certification
✓ ✓ ✓

www.wood-styles.com

Copyright of designs shown herein is retained by this office.
Authority is required for any reproduction.
© Copyright Wood-styles Ltd.

Nigeria, Lagos +234 80 9037 9888
Email: info@wood-styles.com

Project

PUNUKA

NG-Lagos-ILEKKI

Owner

LEGEND

Date	Description
15/04/2025	FOR APPROVAL
23/04/2025	REVISION ONE
25/04/2025	REVISION TWO
30/04/2025	REVISION THREE
06/05/2025	REVISION FOUR

For Approval

Project No. : ##-###-###
Scale : A3 = ###
Drawn by : P.lbe
Checked : Samir Barden
Cad File : CAD File

Sheet title
RECEPTION CLADDING-PLAN
Shop Drawing


GROUND FLOOR

Dwg No.	No.
---------	-----

WS-DS-SD-PU-004

SHEET NO. 5

SW- 64 Baltic Stone
SW-46 Travertine
SW310 & F310-
Brown coco

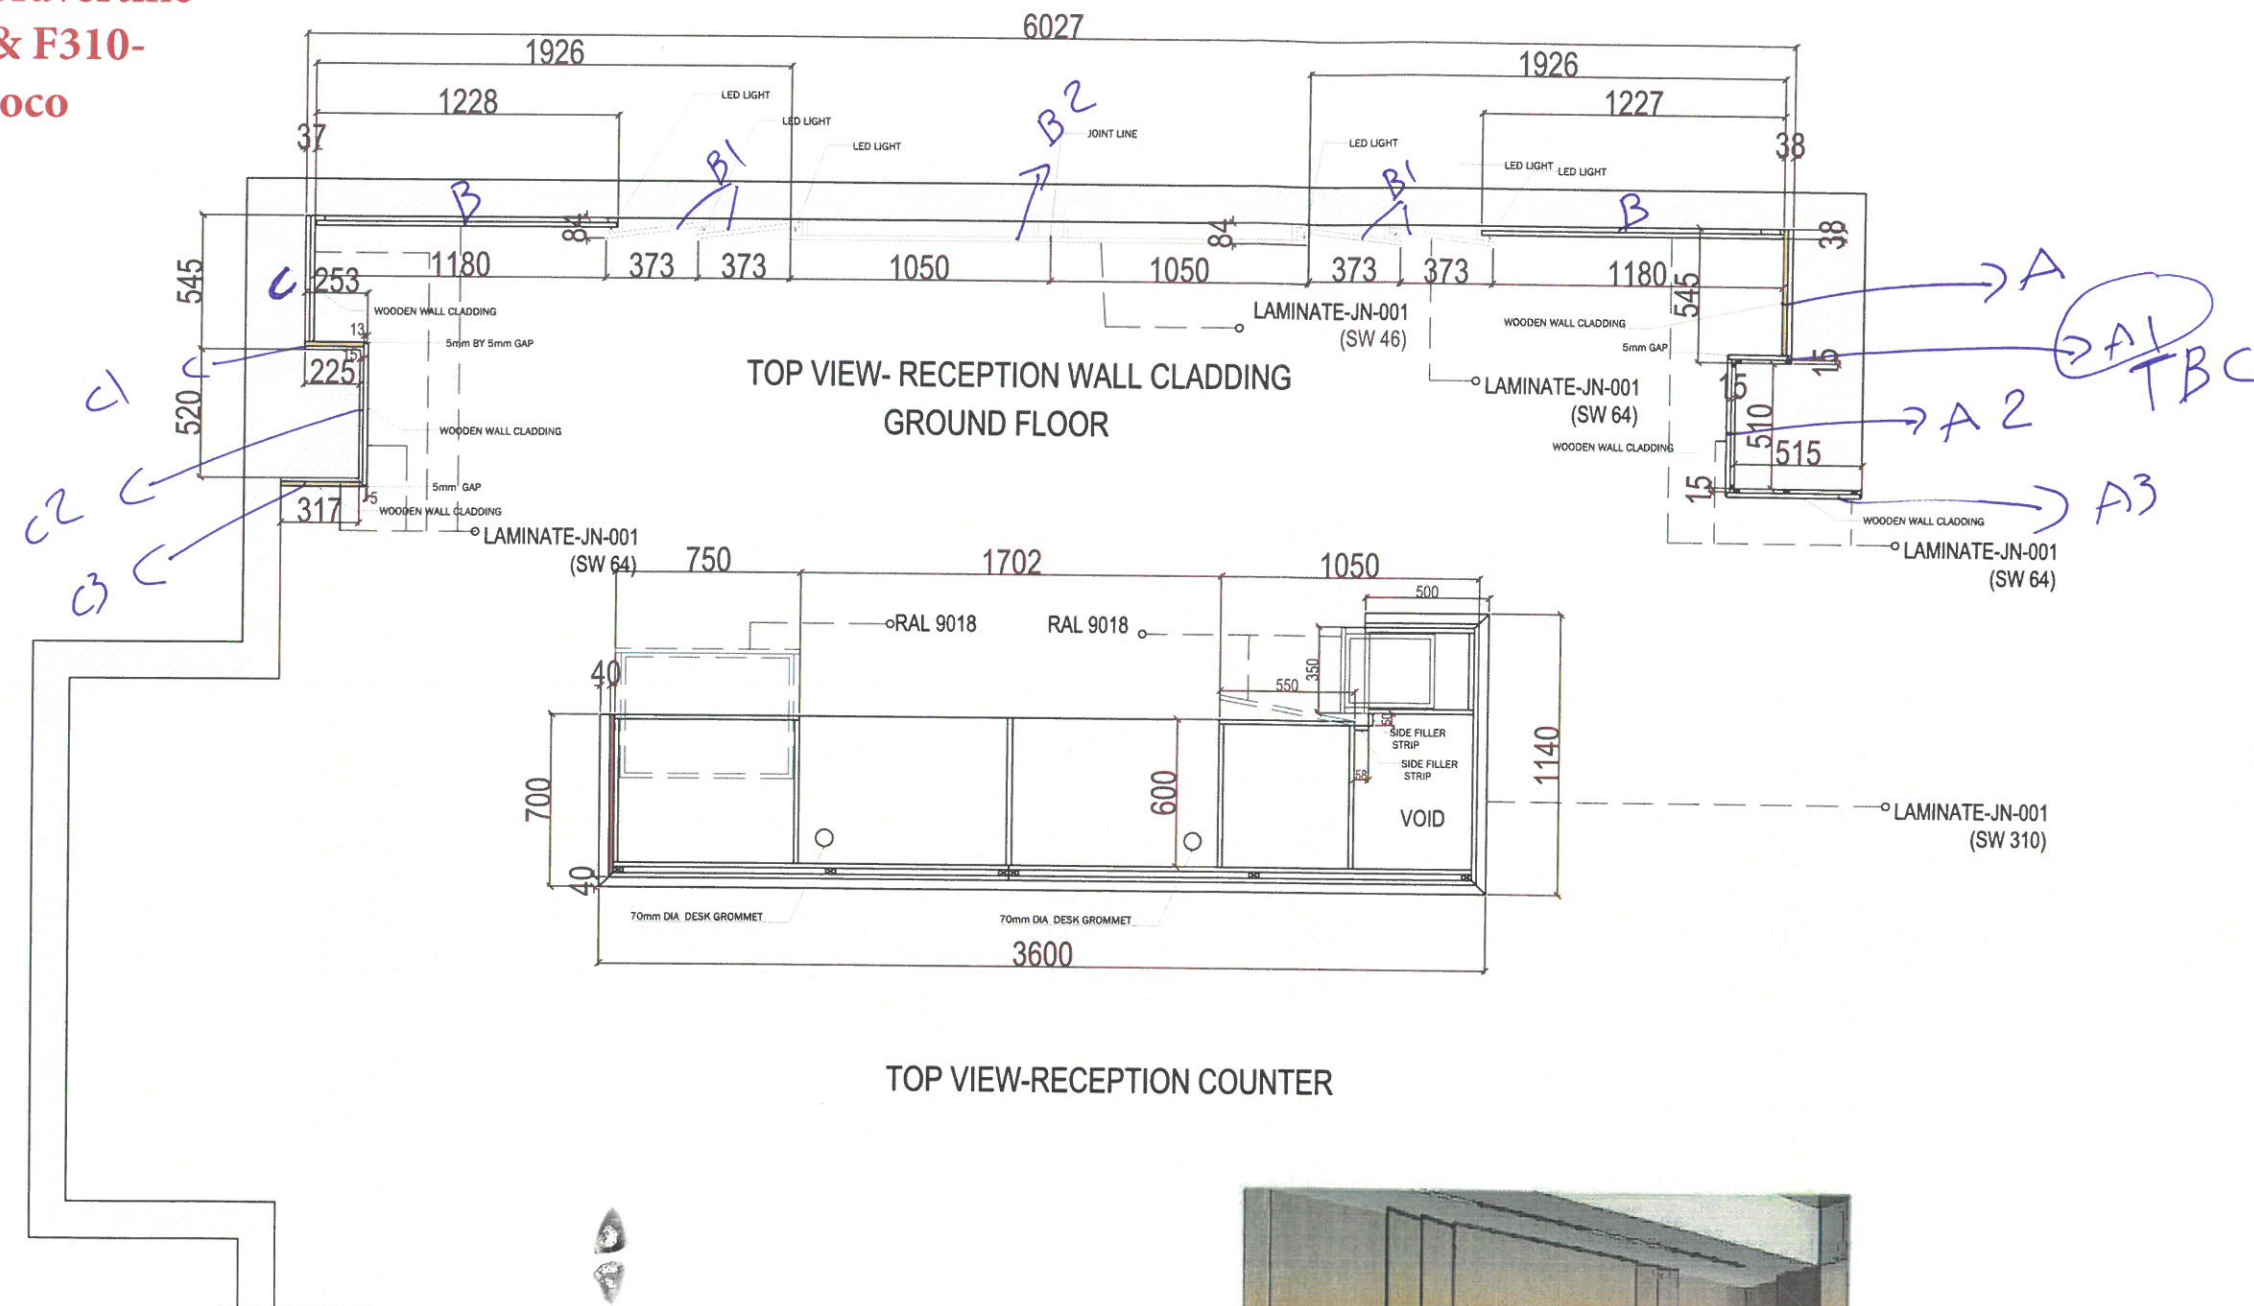

www.wood-styles.com
Copyright of designs shown herein is retained by this office. Authority is required for any reproduction. © Copyright Wood-styles Ltd.
Nigeria, Lagos +234 80 9037 9888
Email: info@wood-styles.com

Project
PUNUKA
NG-Lagos-ILEKKI
Owner

LEGEND	
Date	Description
15/04/2025	FOR APPROVAL
24/04/2025	REVISION ONE
25/04/2025	REVISION TWO
30/04/2025	REVISION THREE
06/05/2025	REVISION FOUR

For Approval

Project No : ##-###-###
Scale : A3 = ###
Drawn by : P.lbe
Checked : Samir Bardar
Cad File : CAD File

Sheet title
COUNTER/ CLADDING-PLAN
Shop Drawing


GROUND FLOOR

Dwg No. No.
WS-DS-SD-PU-004 4


SHEET NO. 4



SAMPLE-IMAGE
SW-64

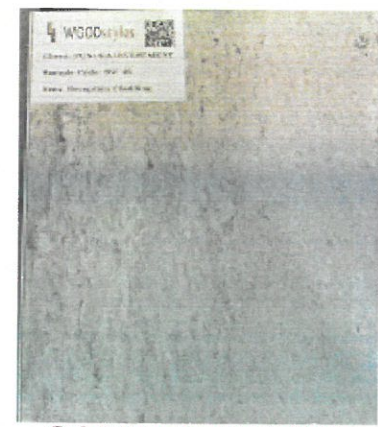


SAMPLE-IMAGE
SW-46

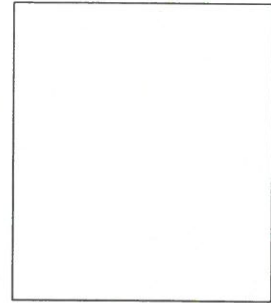


SAMPLE-IMAGE
RAL-9018




SAMPLE-IMAGE
SW-310

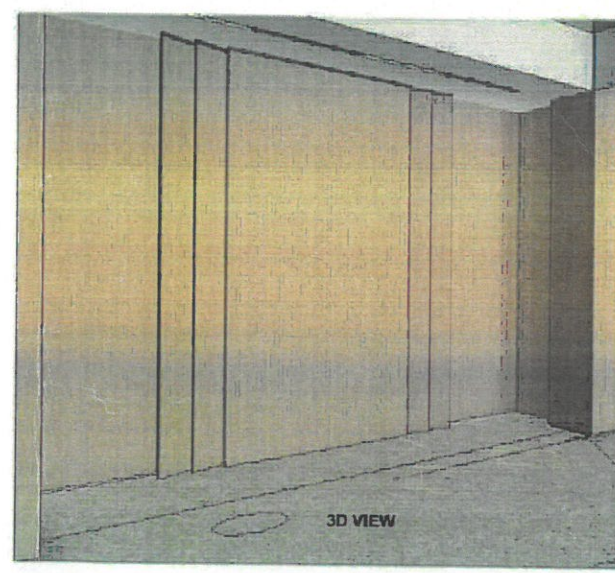

REFERENCE IMAGE

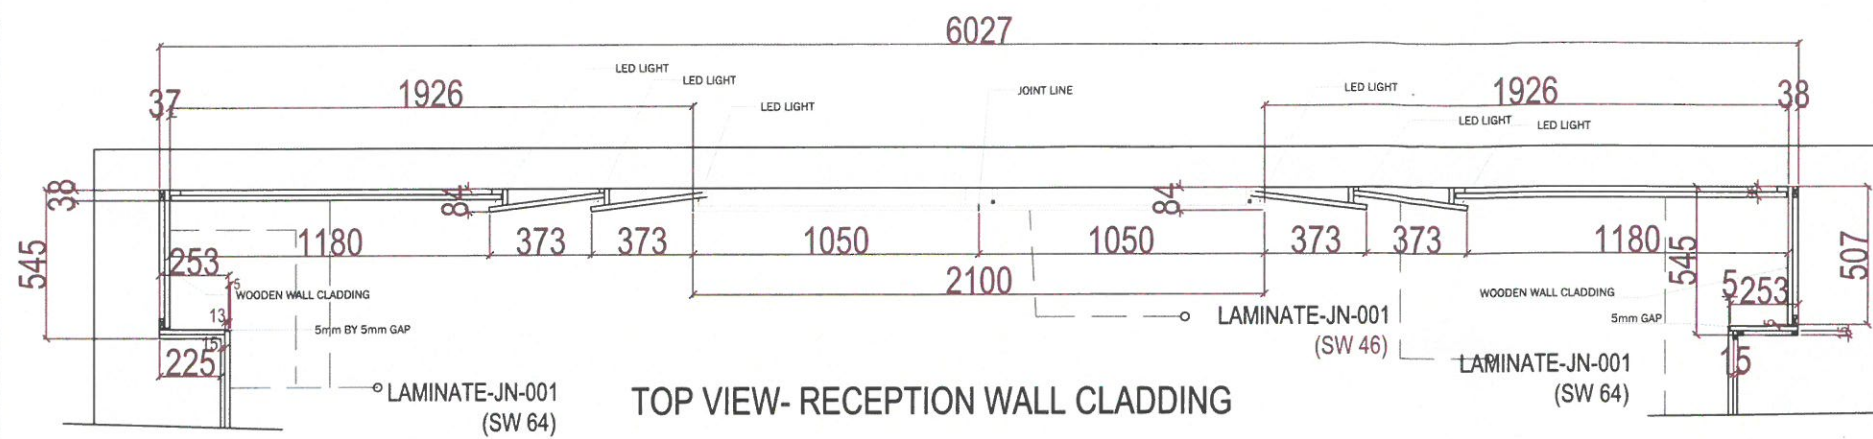

TOP VIEW- RECEPTION WALL CLADDING

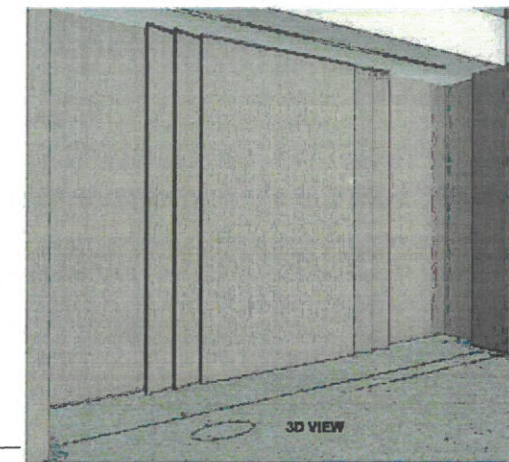

REFERENCE IMAGE



www.wood-styles.com

Copyright of designs shown herein is retained by this office. Authority is required for any reproduction. © Copyright Wood-styles Ltd.

Nigeria, Lagos +234 80 9037 9888
Email: info@wood-styles.com

Project

PUNUKA

NG-Lagos-ILEKKI

Owner

LEGEND

Date	Description
15/04/2025	FOR APPROVAL
23/04/2025	REVISION ONE
25/04/2025	REVISION TWO
30/04/2025	REVISION THREE
06/05/2025	REVISION FOUR
14/05/2025	REVISION FIVE



SAMPLE-IMAGE
SW-46



SAMPLE-IMAGE
SW-64

For Approval

Project No. : ##-###-###
Scale : A3 = ###
Drawn by : P.Ibe
Checked : Samir Bader
Cad File : CAD File

Sheet title

RECEPTION CLADDING-PLAN
Shop Drawing

GROUND FLOOR

Dwg No.


WS-DS-SD-PU-004

No.

5

SHEET NO.

5

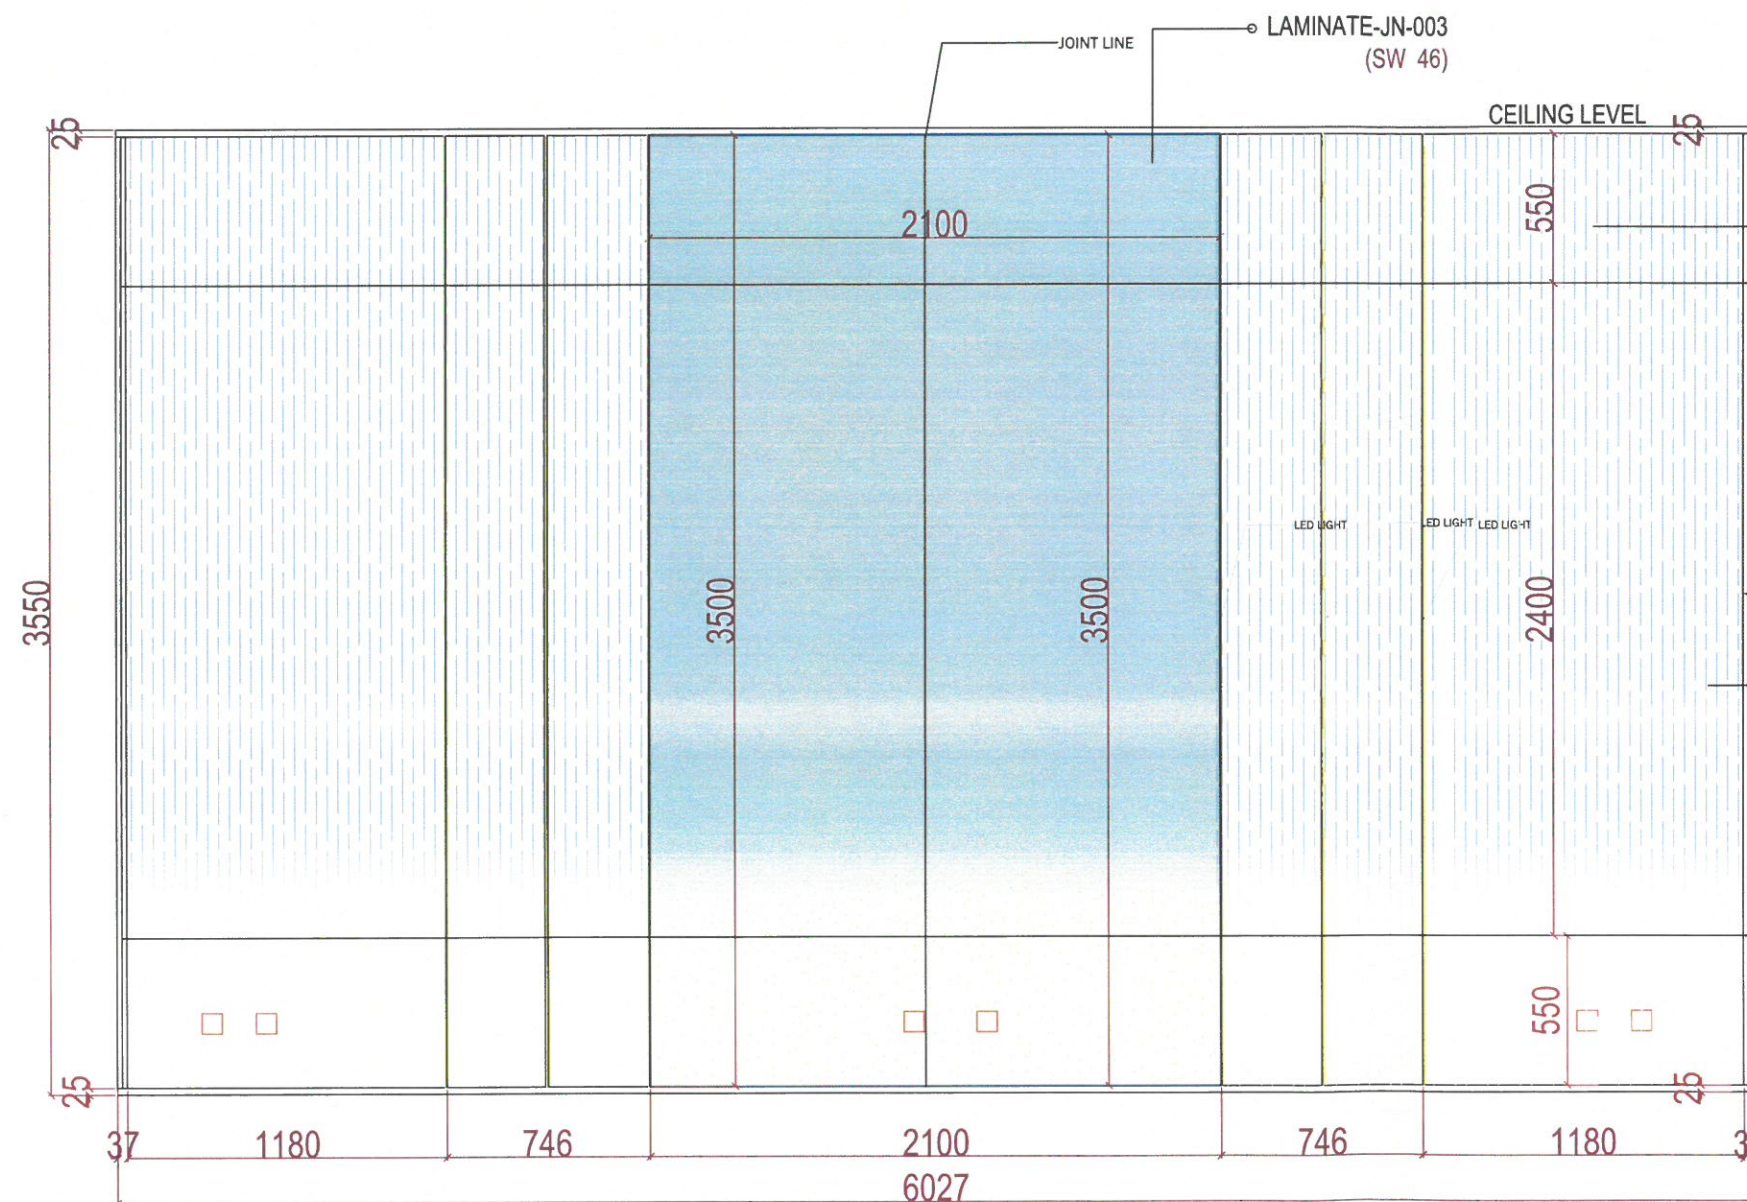

FRONT VIEW- RECEPTION WALL CLADDING
GROUND FLOOR
OPTION -2





NB:

2- SOCKETS WITH RED COLOR COVERED PLATE
SOLAR POWERED

Project	
PUNUKA	
NG-Lagos-ILEKKI	
Owner	
LEGEND	
Date	Description
15/04/2025	FOR APPROVAL
23/04/2025	REVISION ONE
25/04/2025	REVISION TWO
30/04/2025	REVISION THREE
06/05/2025	REVISION FOUR
14/05/2025	REVISION FIVE

For Approval

Project No.	##-###-###
Scale	A3 = ###
Drawn by	P.lbe
Checked	Samir Barder
Cad File	CAD File
Sheet title	CLADDING Shop Drawing
GROUND FLOOR	
Dwg No.	No.
WS-DS-SD-PU-004	5
SHEET NO.	5

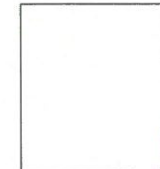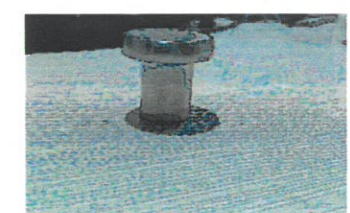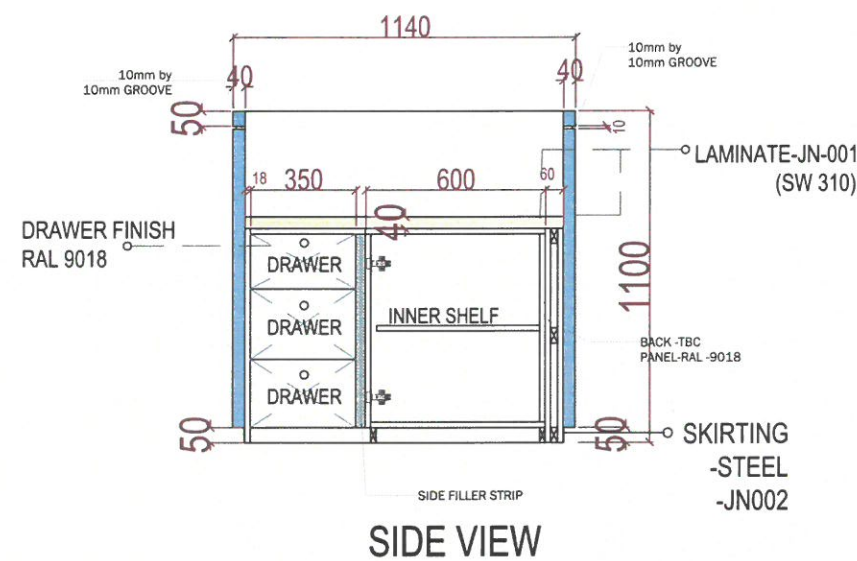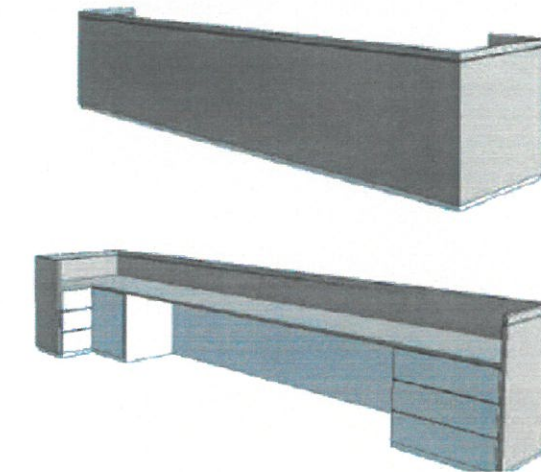

NB:
 1-ALL DOORS AND DRAWER TO HAVE SOFT CLOSE MECHANISM
 2- SOCKETS WITH RED COLORED COVER PLATE ARE SOLAR POWERED

