




REFERENCE IMAGE

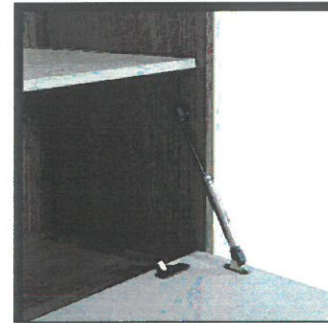


DOOR
REFERENCE
IMAGE

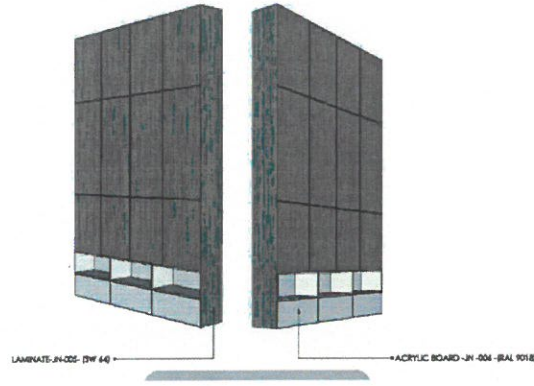

SAMPLE-IMAGE
SW-64

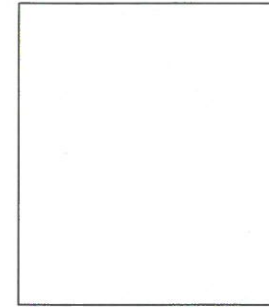

SAMPLE-IMAGE
RAL-9018

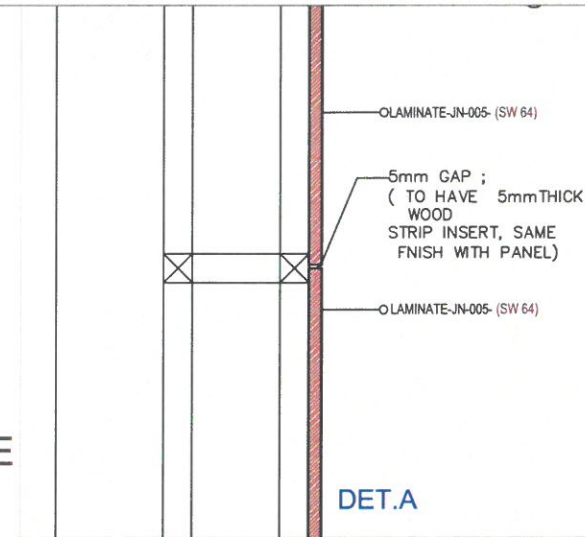

www.wood-styles.com

Copyright of designs shown herein is retained by this office.
Authority is required for any reproduction.
© Copyright Wood-styles Ltd.

Nigeria, Lagos +234 80 9037 9888
Email: info@wood-styles.com

Project
PUNNUKA PROJECT
NG-Lagos-LEKKI

Owner

Date	Description
15/04/2025	FOR APPROVAL
23/04/2025	REVISION ONE
25/04/2025	REVISION TWO
30/04/2025	REVISION THREE
06/05/2025	REVISION FOUR

LEGEND

Date	Description
15/04/2025	FOR APPROVAL
23/04/2025	REVISION ONE
25/04/2025	REVISION TWO
30/04/2025	REVISION THREE
06/05/2025	REVISION FOUR

For Approval




Project No. : ###-###-###
Scale : A3 = ###
Drawn by : P.lbe
Checked : Samir Bardar
Cad File : CAD File
Sheet title

WAITING LOUNGE -CONSOLE
Shop Drawing

TOP VIEW

Dwg No. No.
WS-DS-SD-PU-002 4


SHEET NO. 2

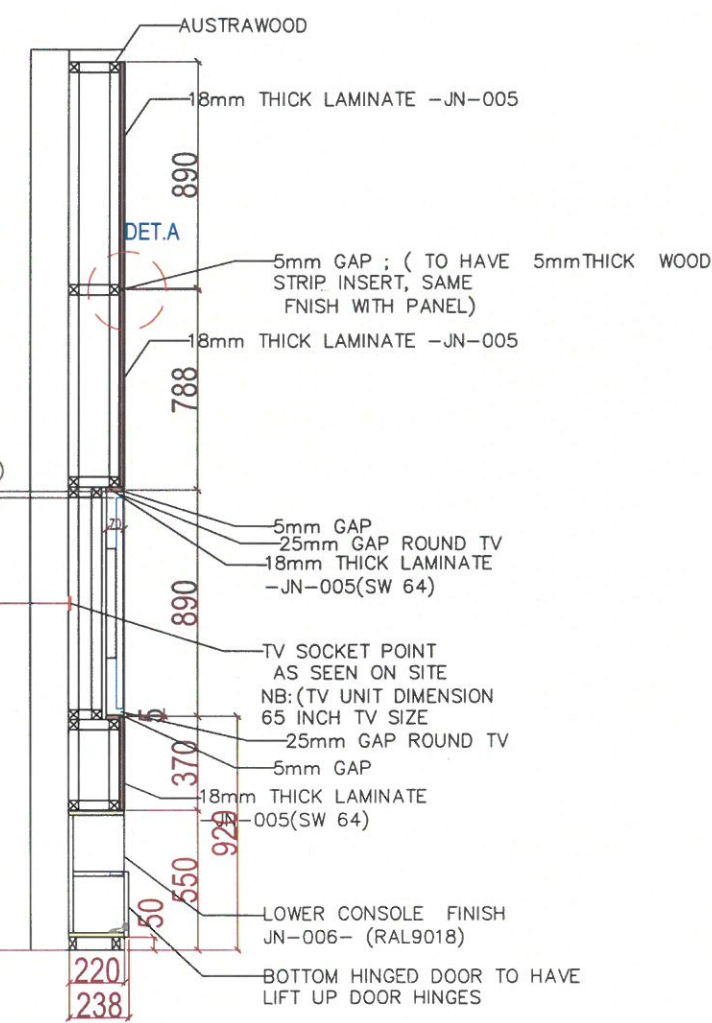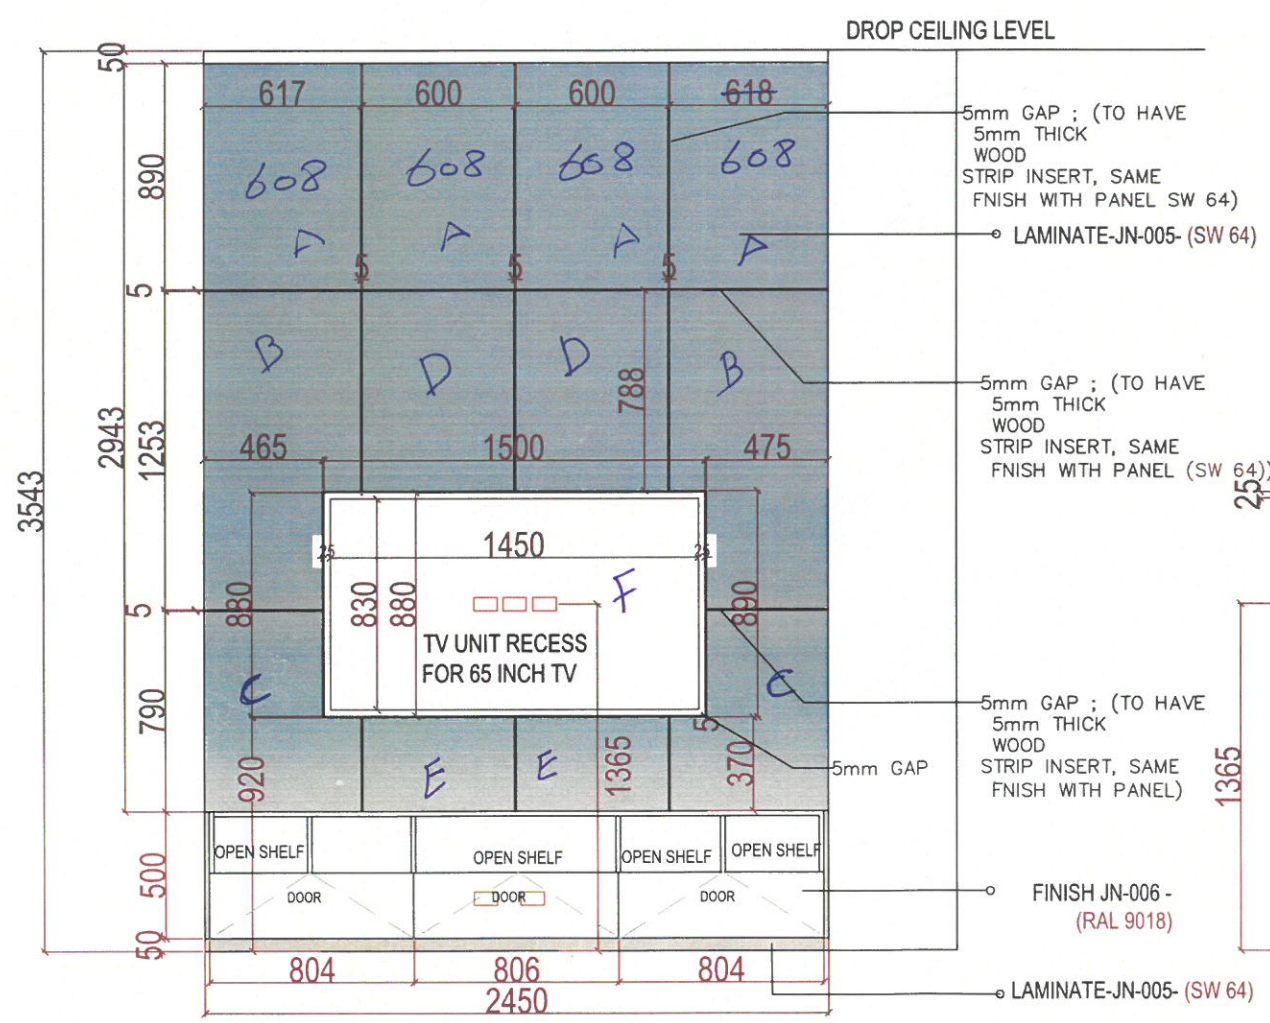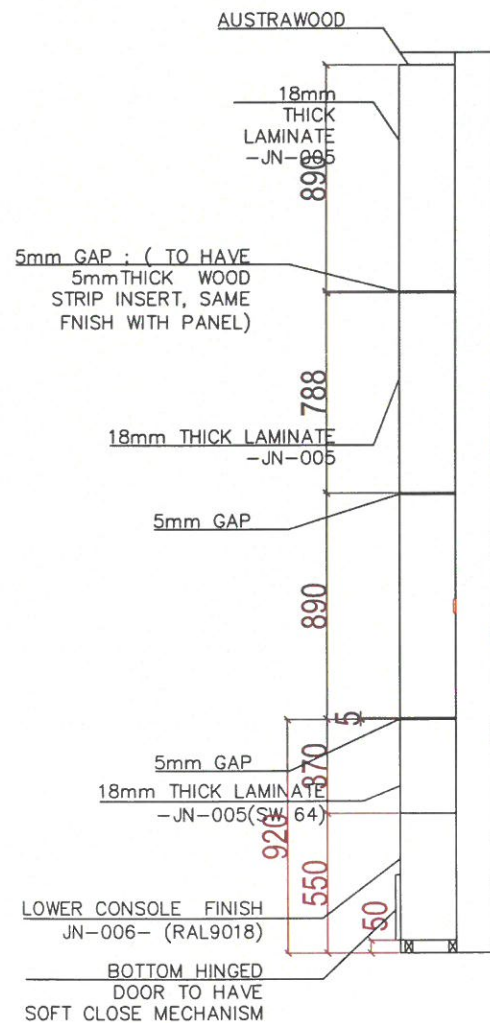


FRONT VIEW- TV CONSOLE

SW- 64 Baltic Stone
SW-46 Travertine
SW310 & F310-Brown coco


NB:
1-ALL DOORS AND DRAWER TO HAVE SOFT
CLOSE MECHANISM
2- SOCKETS WITH RED COLORED COVER PLATE
ARE SOLAR POWERED

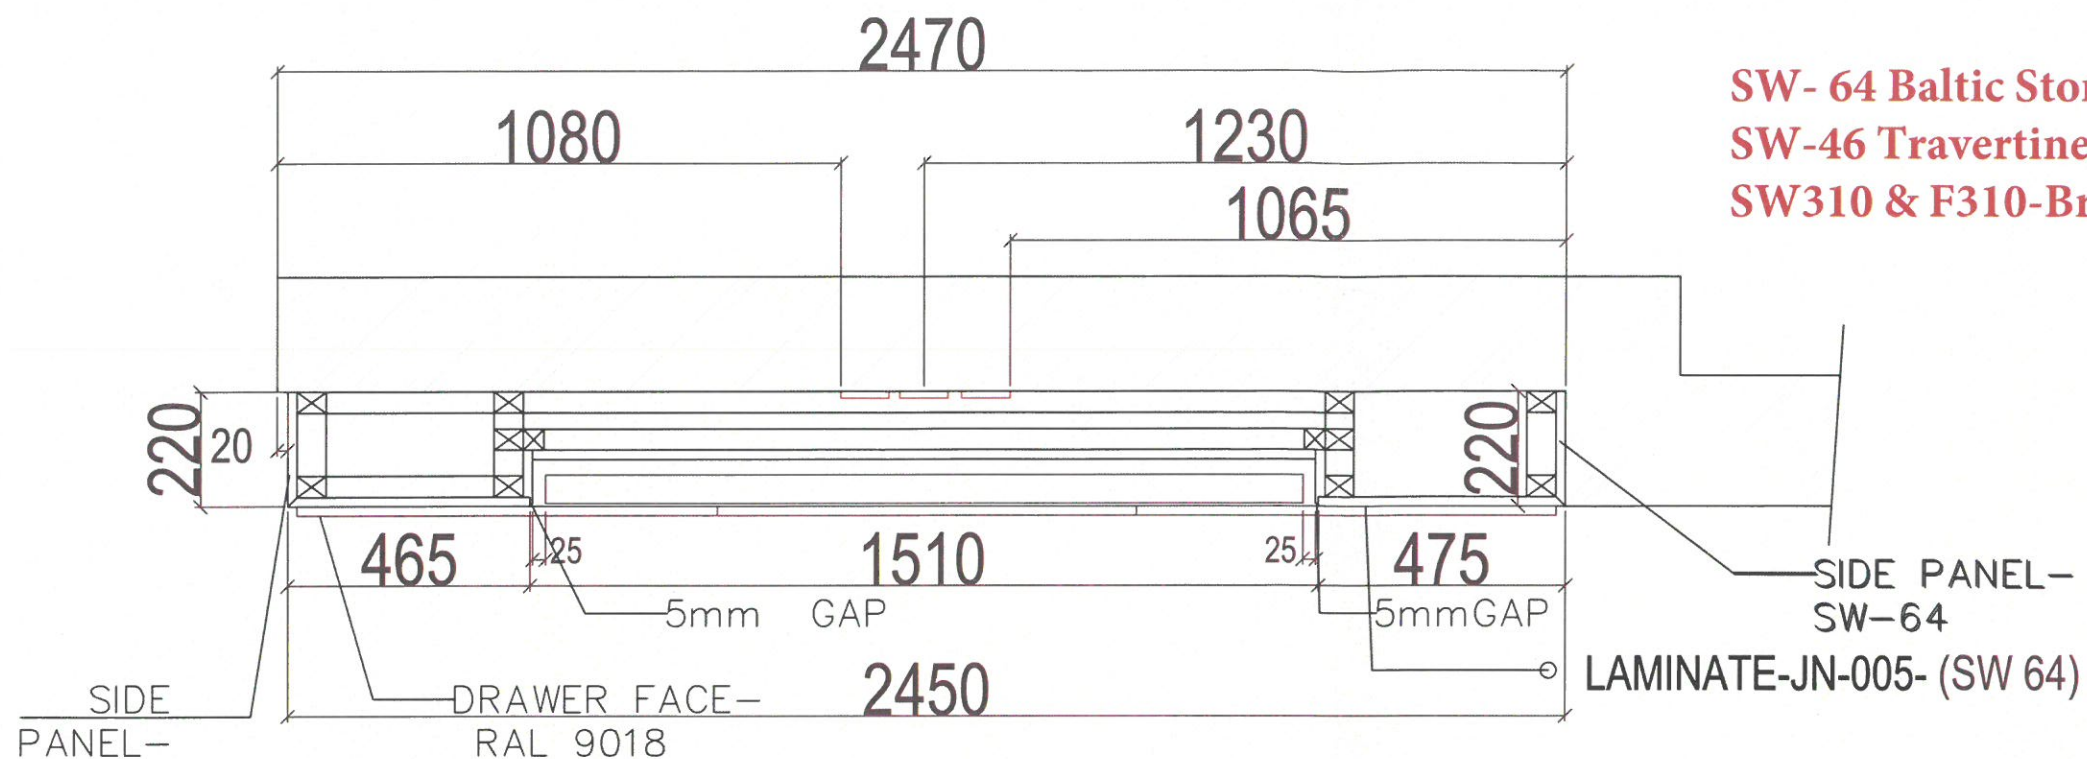

TOP VIEW- TV CONSOLE (TV RECESS)
GROUND FLOOR-WAITING LOUNGE

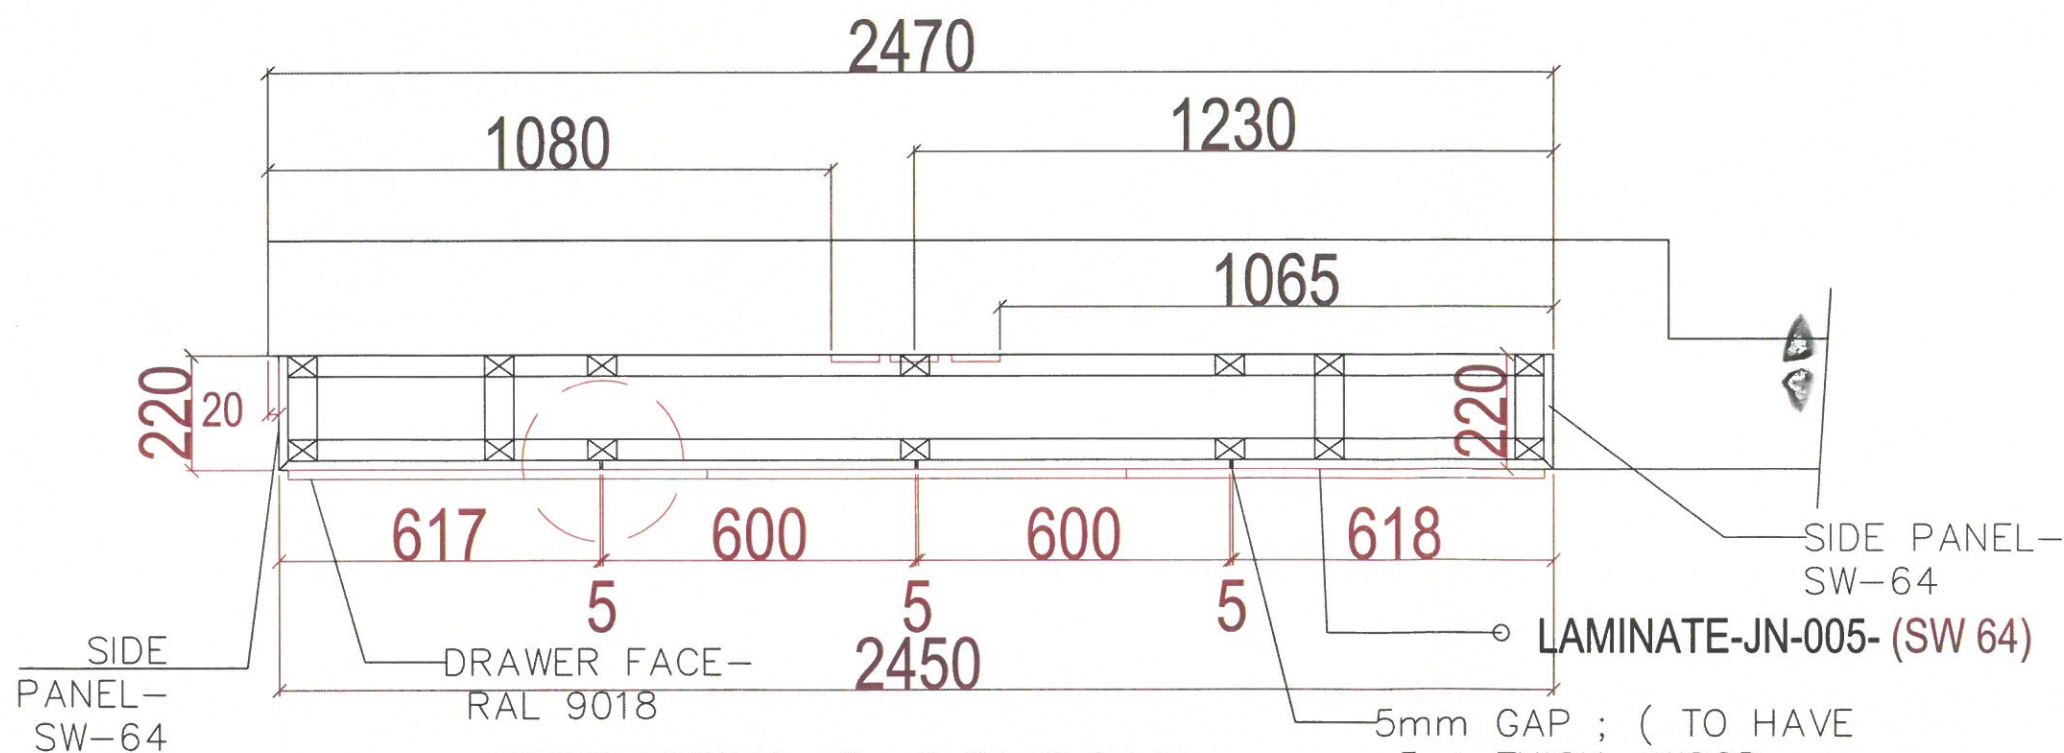

TOP VIEW- TV CONSOLE
CLADDING

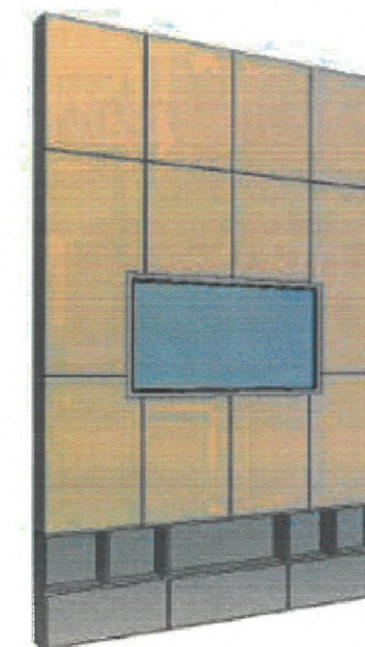

REFERENCE IMAGE

LEGEND

Date	Description
15/04/2025	FOR APPROVAL
23/04/2025	REVISION ONE
25/04/2025	REVISION TWO
30/04/2025	REVISION THREE
06/05/2025	REVISION FOUR

For Approval

Project No. : ##-##-##
Scale : A3 = ##
Drawn by : P.lbe
Checked : Samir Bader
Cad File : CAD File

Sheet title

WAITING LOUNGE -CONSOLE
Shop Drawing

TOP VIEW

Dwg No.

WS-DS-SD-PU-002

SHEET NO.

No.

2