



SW- 64 Baltic Stone
SW-46 Travertine
SW310 & F310-Brown coco

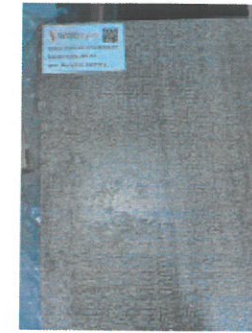

SAMPLE-IMAGE
SW-46








SAMPLE-IMAGE
SW-64

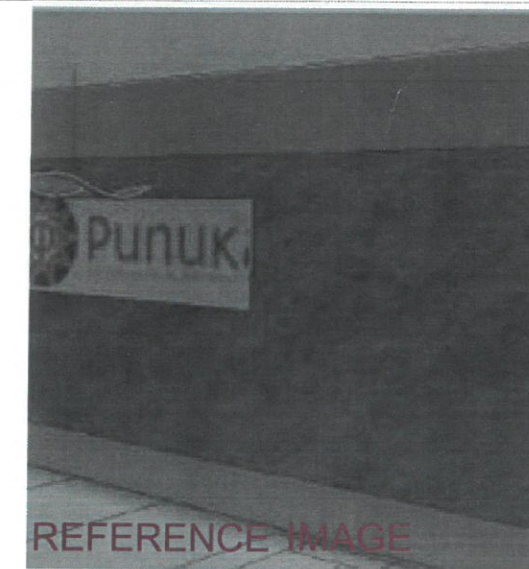

www.wood-styles.com

Copyright of designs shown herein is retained by this office.
Authority is required for any reproduction.
© Copyright Wood-styles Ltd.

Nigeria, Lagos +234 80 9037 9888
Email: info@wood-styles.com

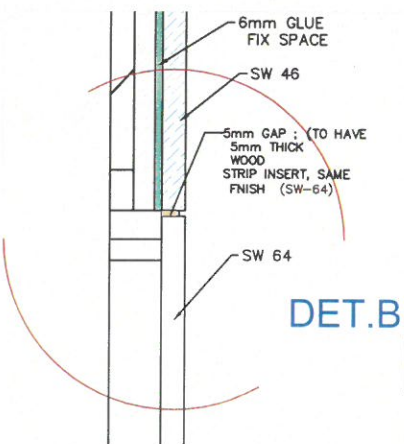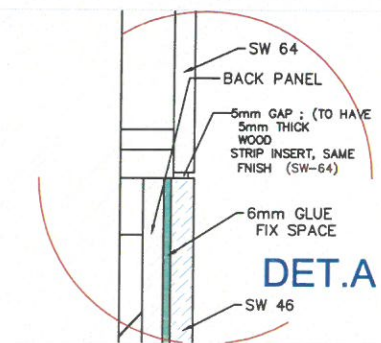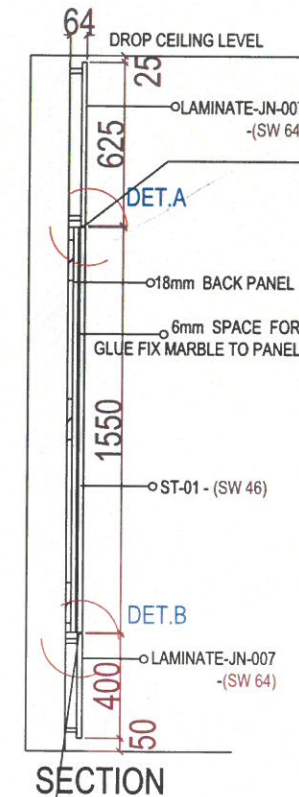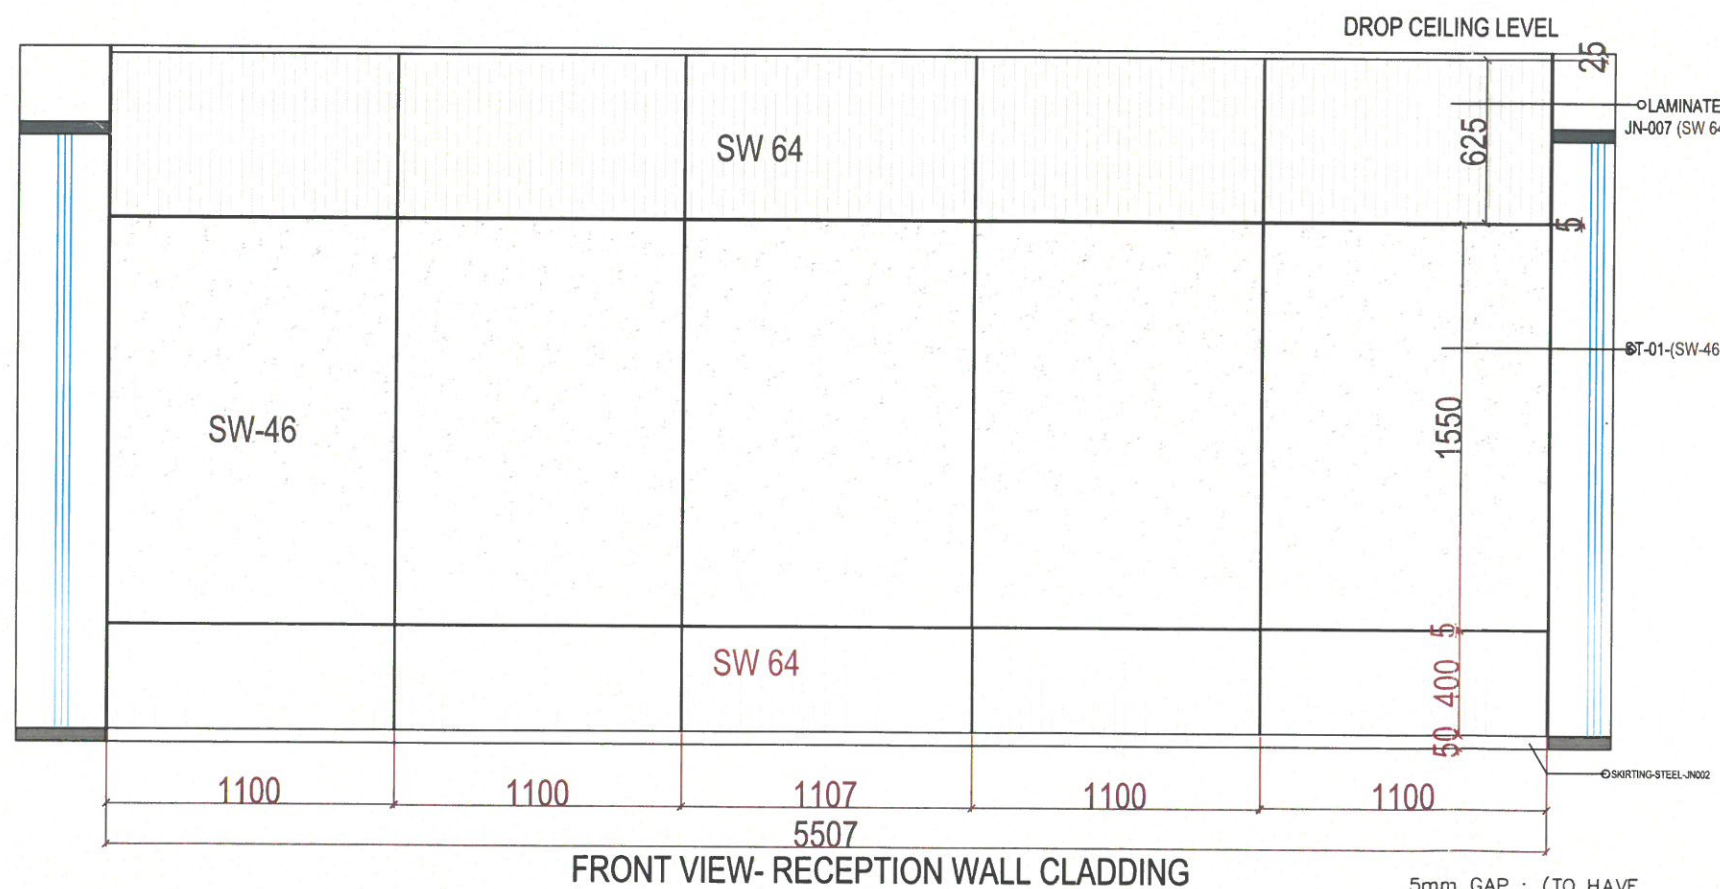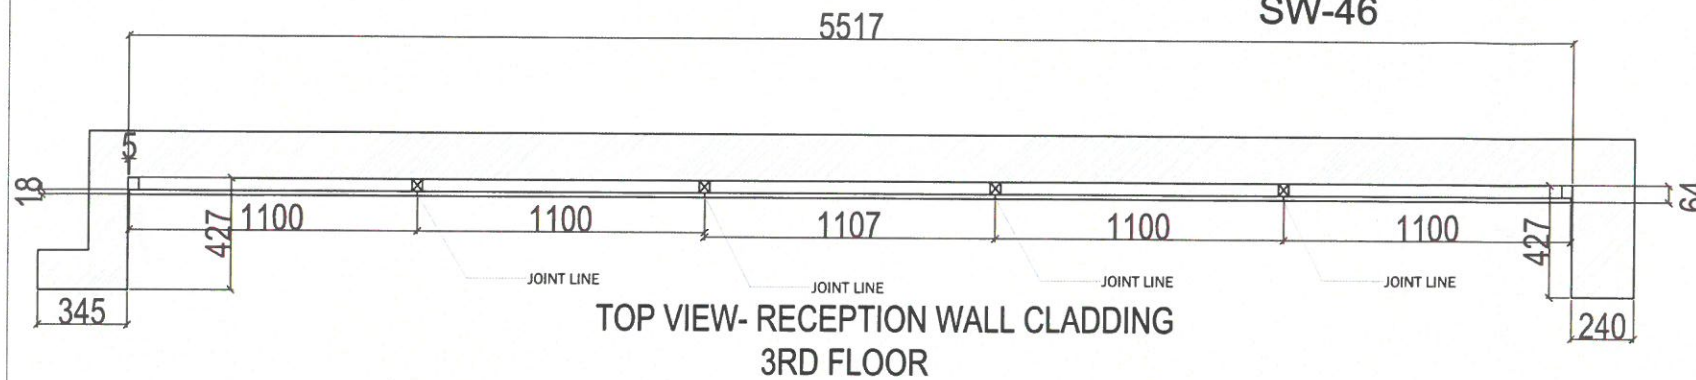

Project
PUNUKA PROJECT
NG-Lagos-LEKKI PHASE 1

Owner

LEGEND	
Date	Description
15/04/2025	FOR APPROVAL
23/04/2025	REVISION ONE
25/04/2025	REVISION TWO
30/04/2025	REVISION THREE
06/05/2025	REVISION FOUR

For Approval

Project No. : ##-##-##
Scale : A3 = ##
Drawn by : P.lbe
Checked : Samir Barber
Cad File : CAD File

Sheet title
WALL CLADDING-ELEV.
Shop Drawing

3RD FLOOR

Dwg No. No.
WS-DS-SD-PU-001 4

SHEET NO. 1