


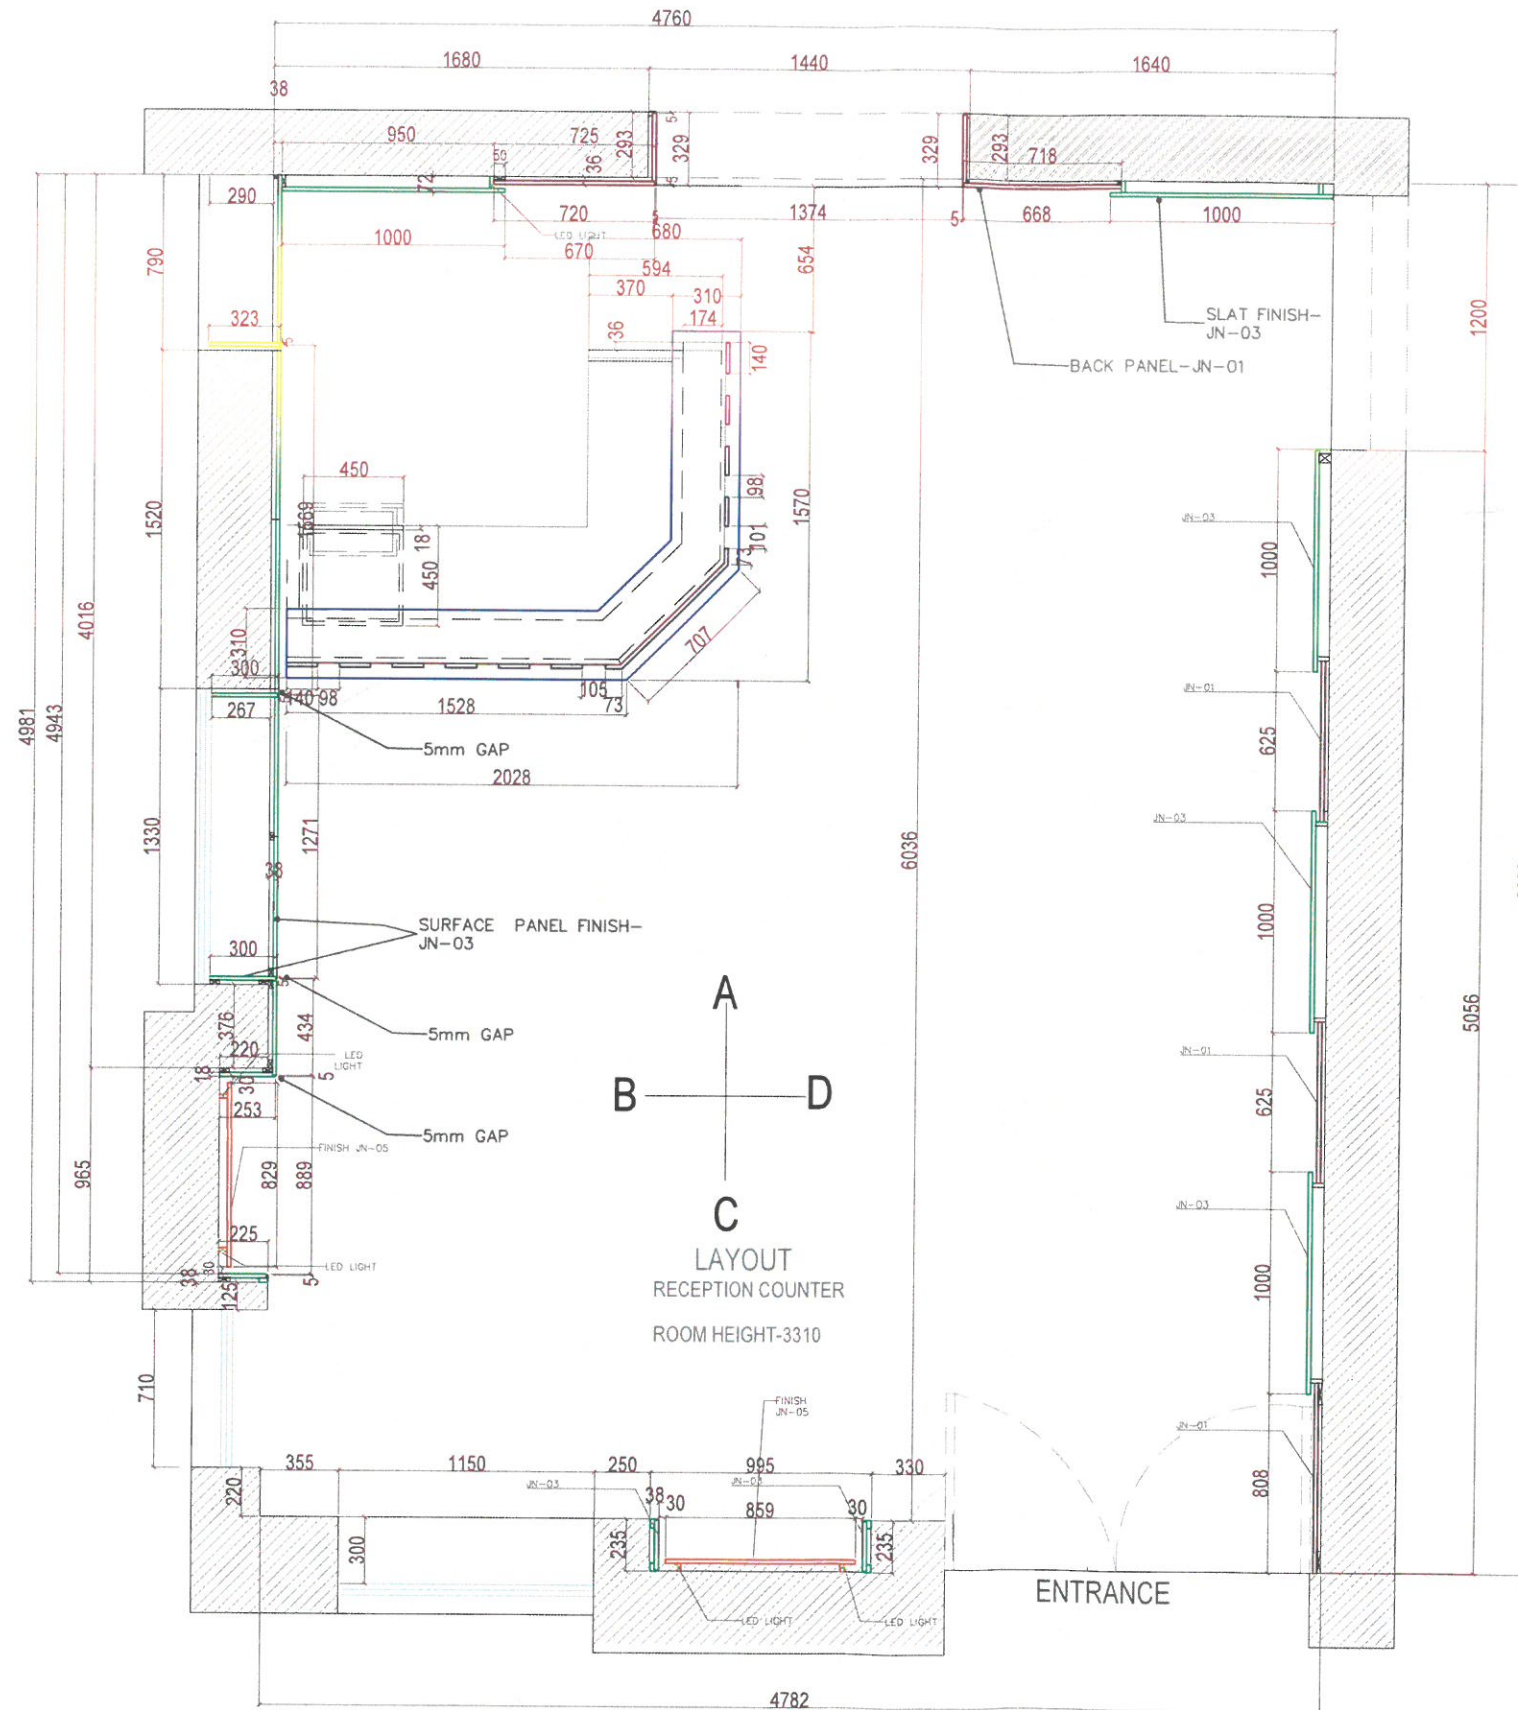

www.wood-styles.com

Copyright of designs shown herein is retained by this office. Authority is required for any reproduction. © Copyright Woodstyles Ltd.

Nigeria, Lagos +234 80 9037 9888
Email: info@wood-styles.com

Project
ISD WAREHOUSE OFFICE
NG-Lagos-V/ISLAND

Owner

LEGEND

26/11/2024
07/12/2024
09/12/2024
04/06/2025
10/06/2025



For Approval


Project No. : ##-##-##
Scale : A3 = ##
Drawn by : P.lbe
Checked : Samir Bardar
Cad File : CAD File

Sheet title
RECEPTION CLADDING
Shop Drawing
PLAN

Dwg No. WS-DS-SD-IS-001
No. 5

Handwritten signature and date:
16/6/2025

not seen

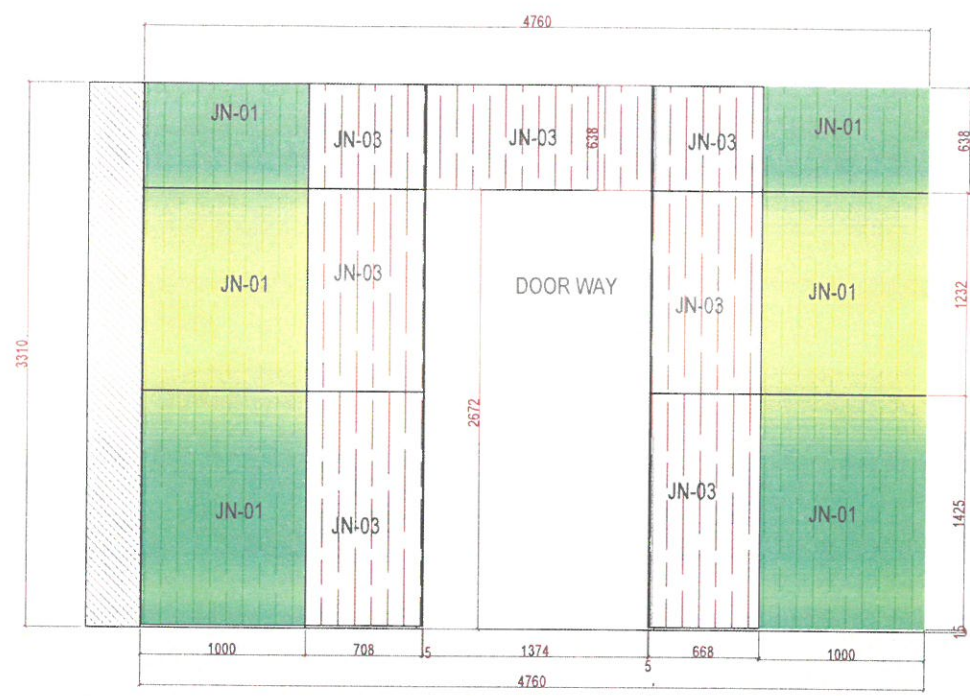

FRONT VIEW-A
RECEPTION CLADDING



FRONT VIEW-B
RECEPTION CLADDING



FRONT VIEW-C-CLADDING
RECESS AREA



FRONT VIEW-D
RECEPTION CLADDING



www.wood-styles.com
Copyright of designs shown herein is retained by this office.
Authority is required for any reproduction.
© Copyright Wood-styles Ltd.
Nigeria, Lagos +234 80 9037 9888
Email: info@wood-styles.com

Project
ISD WAREHOUSE OFFICE
NG-Lagos-V/ISLAND
Owner

LEGEND
26/11/2024
07/12/2024
09/12/2024
04/06/2025
10/06/2025




For Approval

Project No. : ##-###-###
Scale : A3 = #####
Drawn by : P.lbe
Checked : Samir Bardar
Cad File : CAD File

Sheet title
**RECEPTION CLADDING
Shop Drawing
ELEVATION**

Dwg No. WS-DS-SD-IS-001 No. **5**

Handwritten signature and date: 16/6/2025

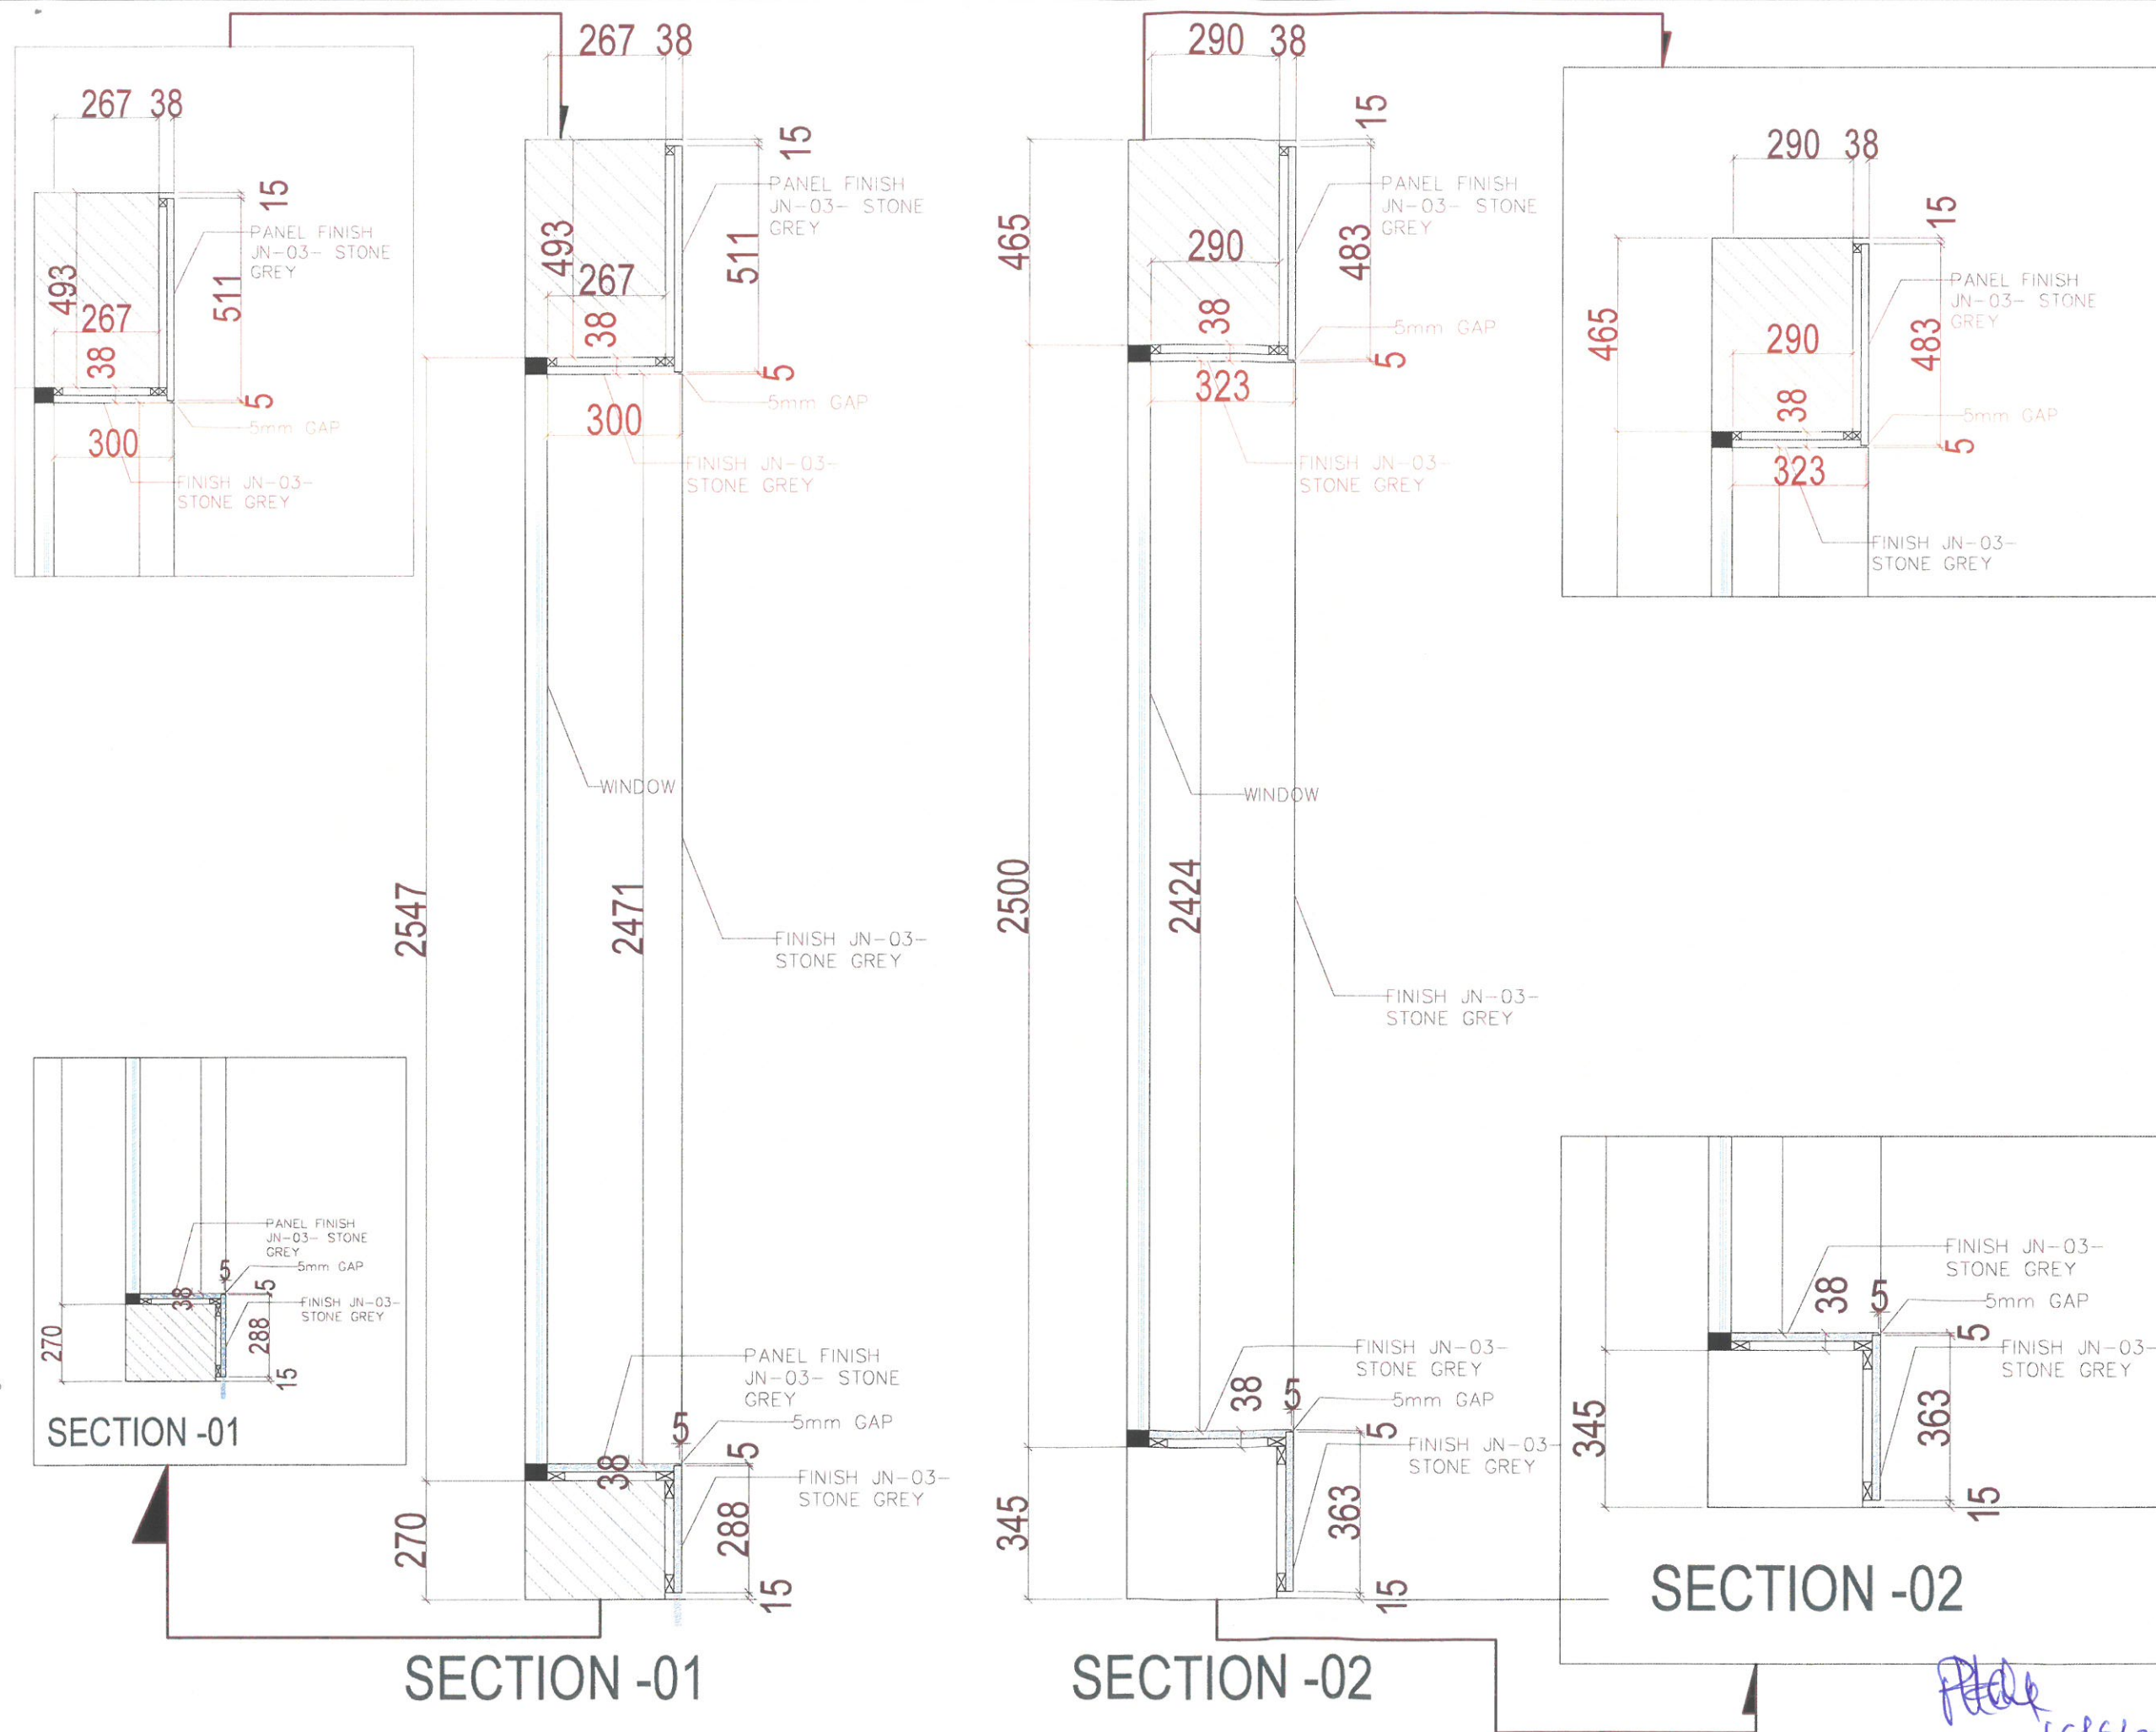

LEGEND

26/11/2024
07/12/2024
09/12/2024
04/06/2025
10/06/2025



For Approval

Project No. :	## ###-###
Scale :	A3 = #####
Drawn by :	P.lbe
Checked :	Samir Barder
Cad File :	CAD File
Sheet title	
RECEPTION CLADDING	
Shop Drawing	
SECTION-ELV-B	
Dwg No.	No.
WS-DS-SD-IS-001	5