

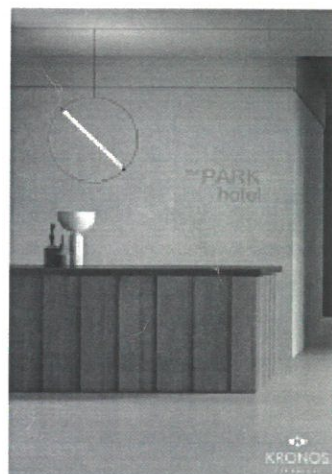


	
For Approval	
Project No. :	782-P24-07
Scale :	A3 = #####
Drawn by :	P.lbe
Checked :	Samir Barder
Cad File :	CAD File
Sheet title	
RECEPTION COUNTER Shop Drawing PLAN-ELEV.	
Dwg No.	No.
WS-DS-SD-IS-011	5

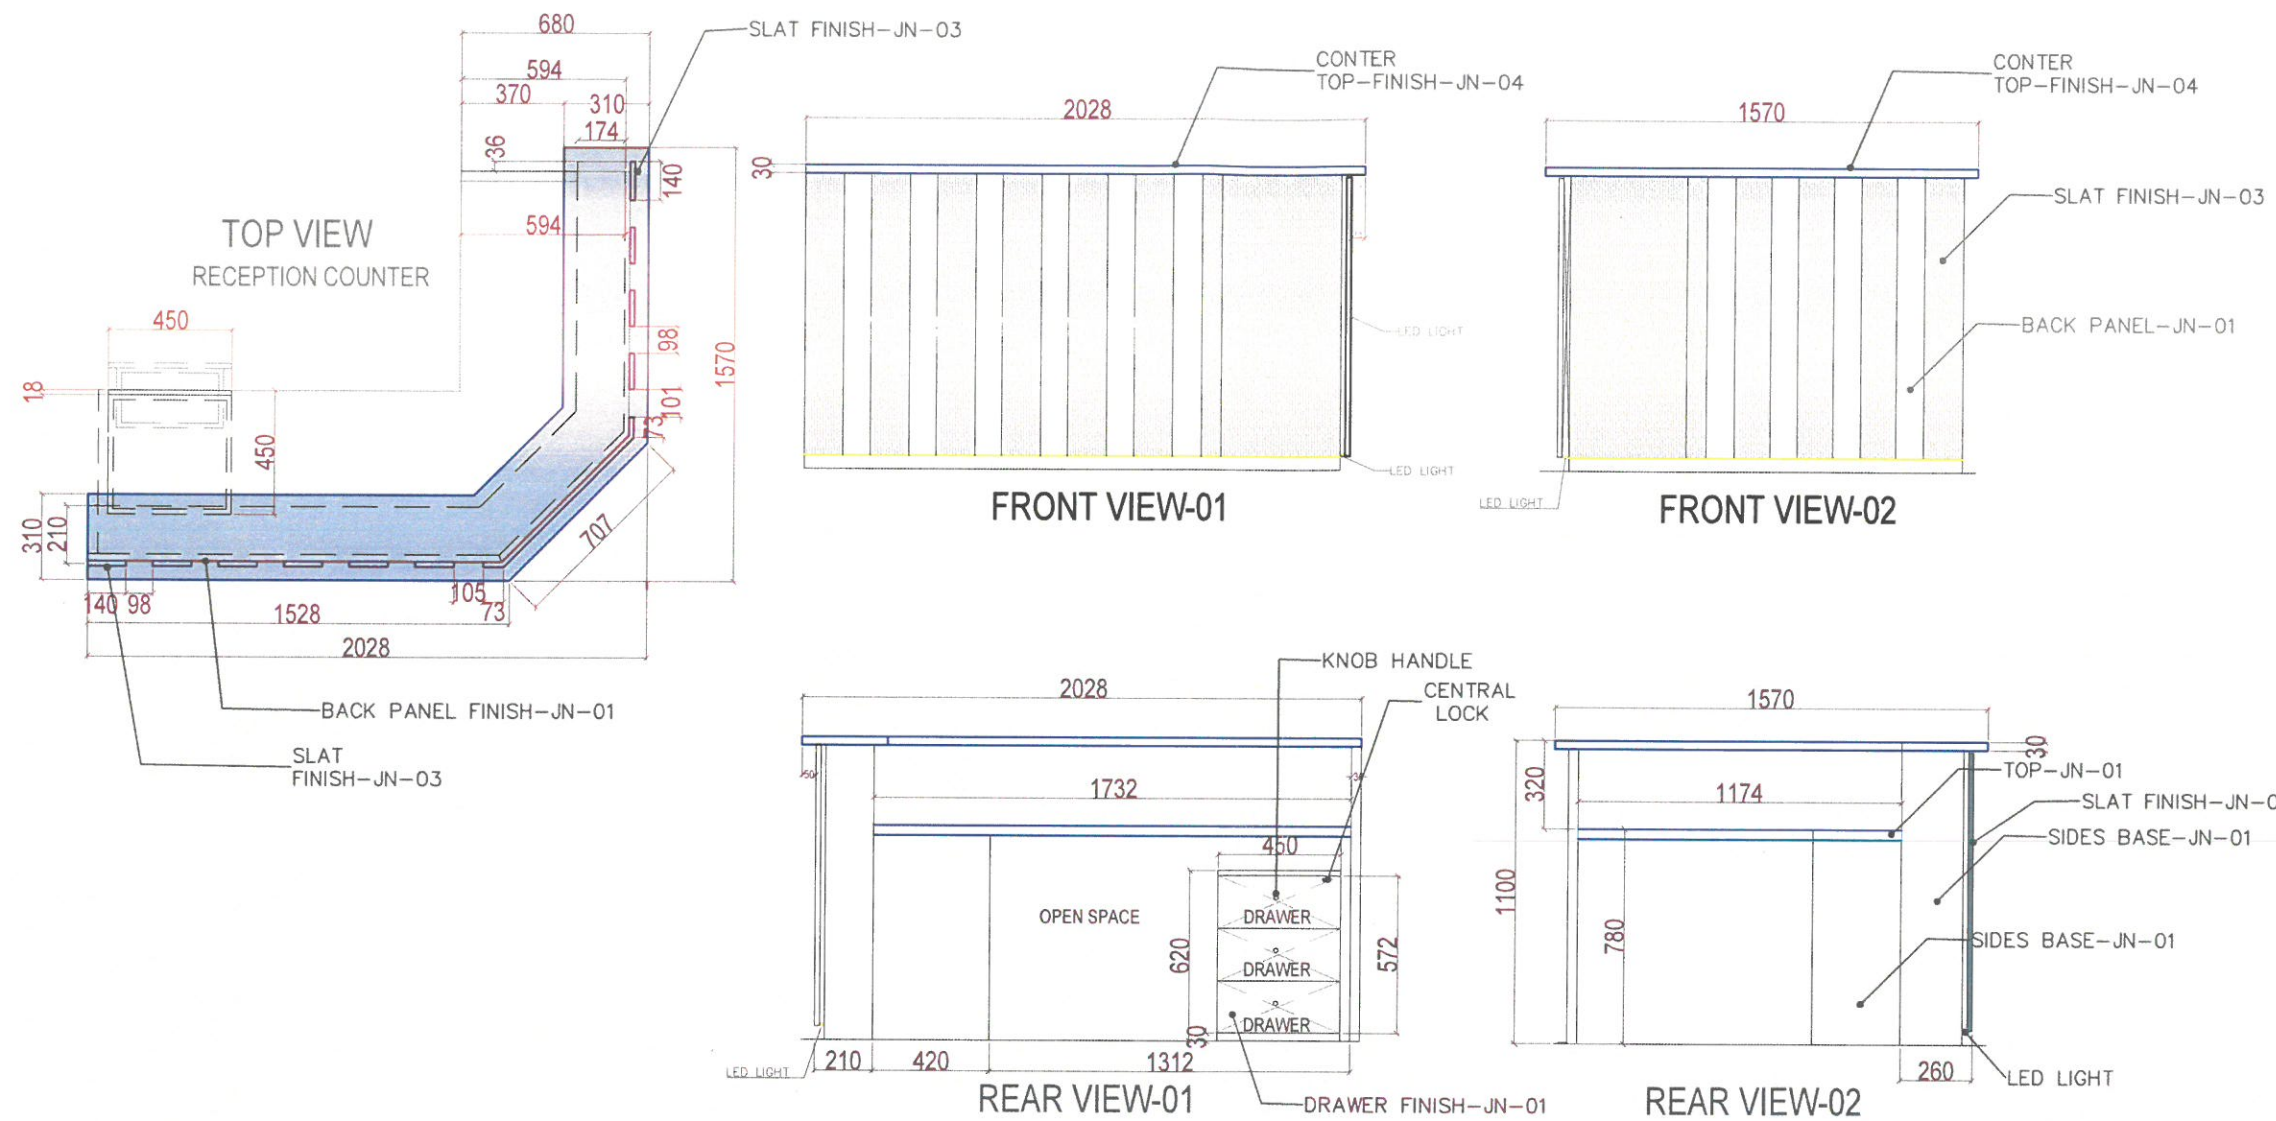

REFERENCE.MAGE

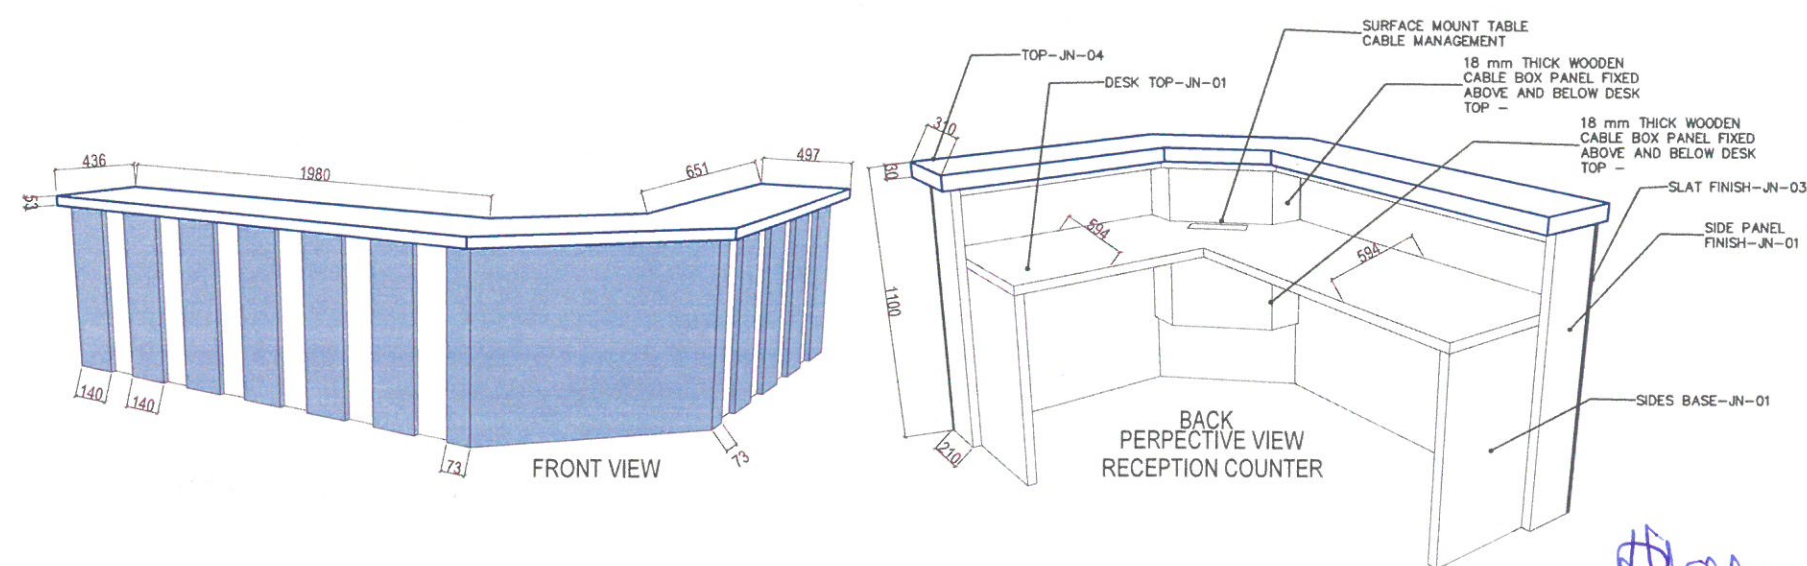

16/6/2025

Project

ISD WAREHOUSE OFFICE

NG-PH-WAREHOUSE

Owner

LEGEND

26/11/2024
07/12/2024
09/12/2024
04/06/2025
10/06/2025





For Approval

Project No. : 782-P24-07
Scale : A3 = #####
Drawn by : P.lbe
Checked : Samir Barder
Cad File : CAD File



Sheet title
RECEPTION COUNTER
Shop Drawing
PLAN-ELEV.

Dwg No.	No.
WS-DS-SD-IS-011	5

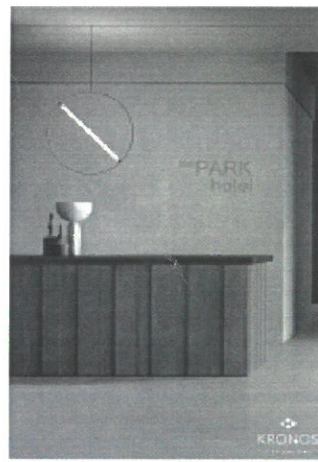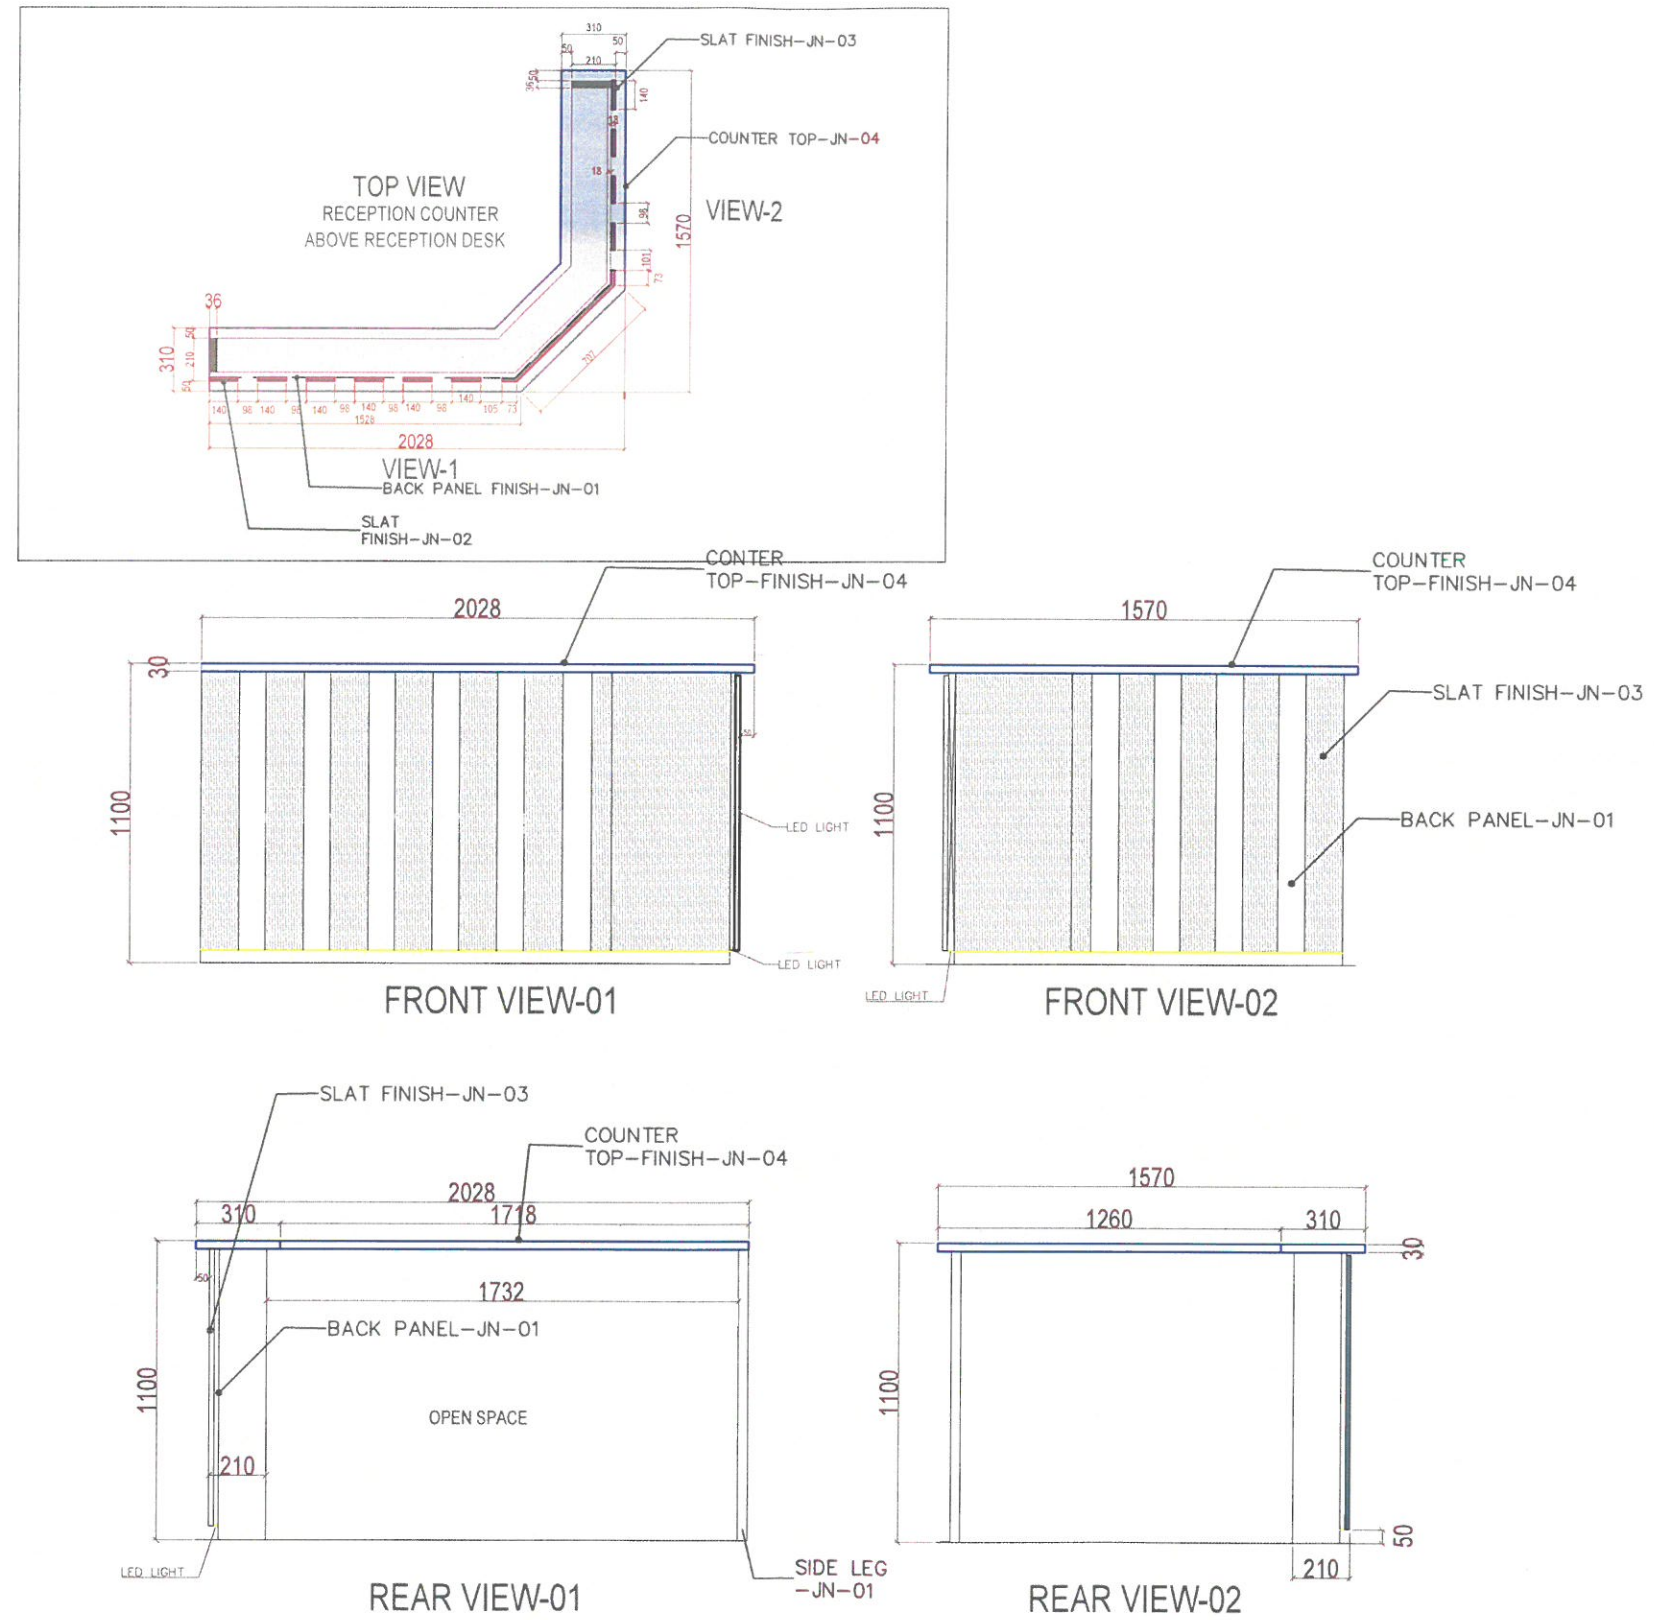


REFERENCE.MAGE


16/6/2025

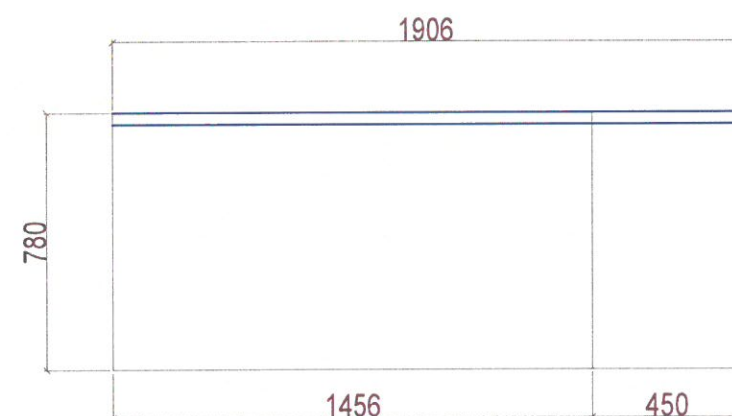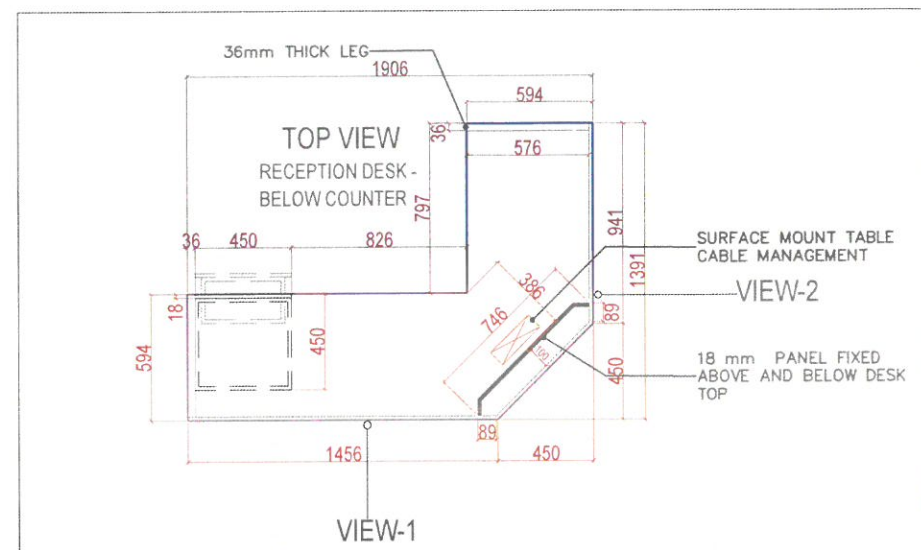


FRONT VIEW-01

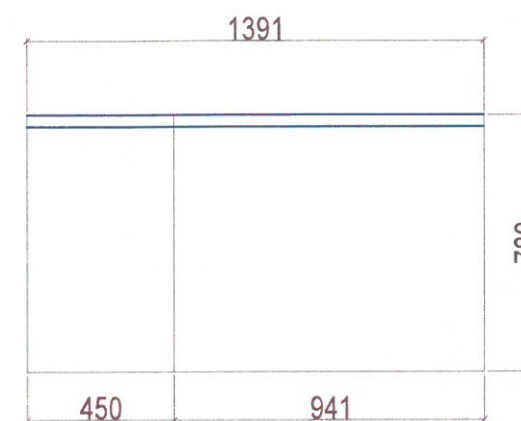


FRONT VIEW-02

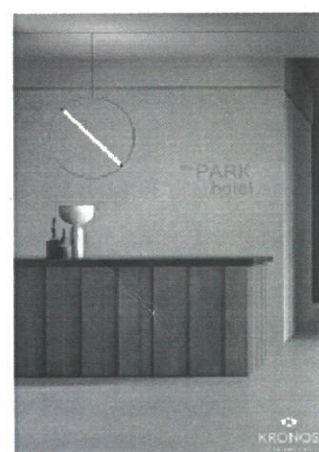

REFERENCE.MAGE

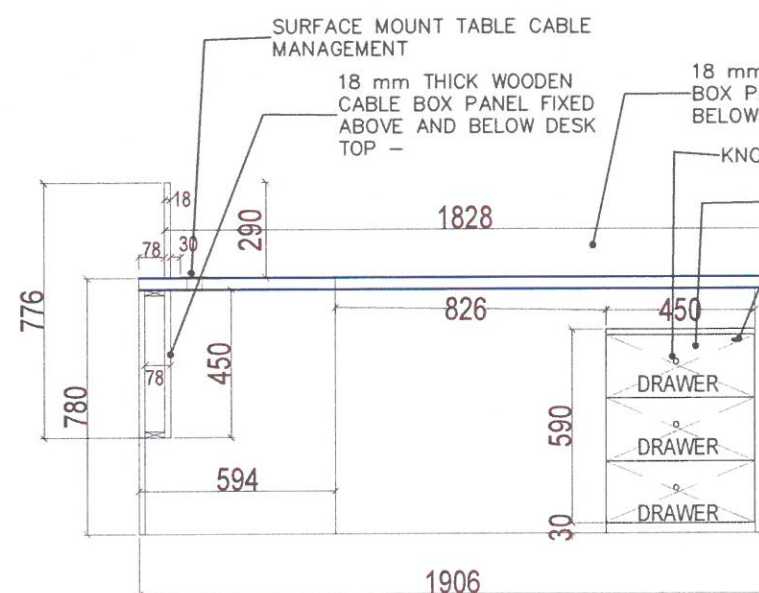

REAR VIEW-01
JN-01

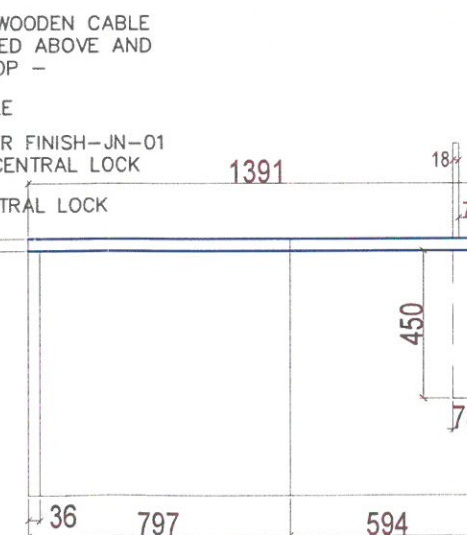

REAR VIEW-02

18 mm THICK WOODEN
CABLE BOX PANEL FIXED
ABOVE AND BELOW DESK
TOP -



www.wood-styles.com

Copyright of designs shown herein is retained by this office.
Authority is required for any reproduction.
© Copyright Wood-styles Ltd.

Nigeria, Lagos +234 80 9037 9888
Email: info@wood-styles.com

Project

ISD WAREHOUSE OFFICE
NG-PH-WAREHOUSE

Owner

LEGEND

26/11/2024
07/12/2024
09/12/2024
04/06/2025
10/06/2025



For Approval

Project No. : 782-P24-07
Scale : A3 = ###
Drawn by : P.lbe
Checked : Samir Bader
Cad File : CAD File

Sheet title
RECEPTION COUNTER
Shop Drawing
PLAN-ELEV.

Dwg No. : WS-DS-SD-IS-011

No. : 5

Handwritten signature and date: 16/6/2025