



23,448

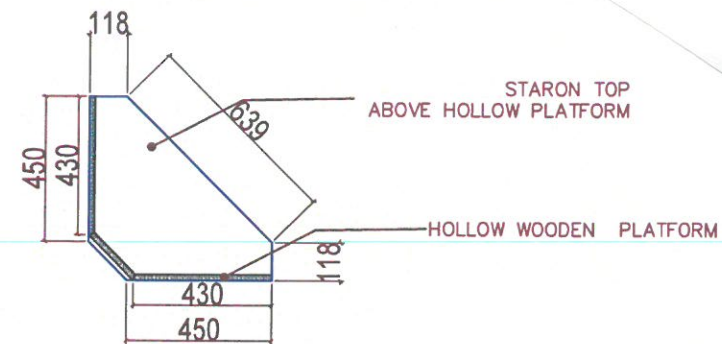

ENT.TO
KITCHEN

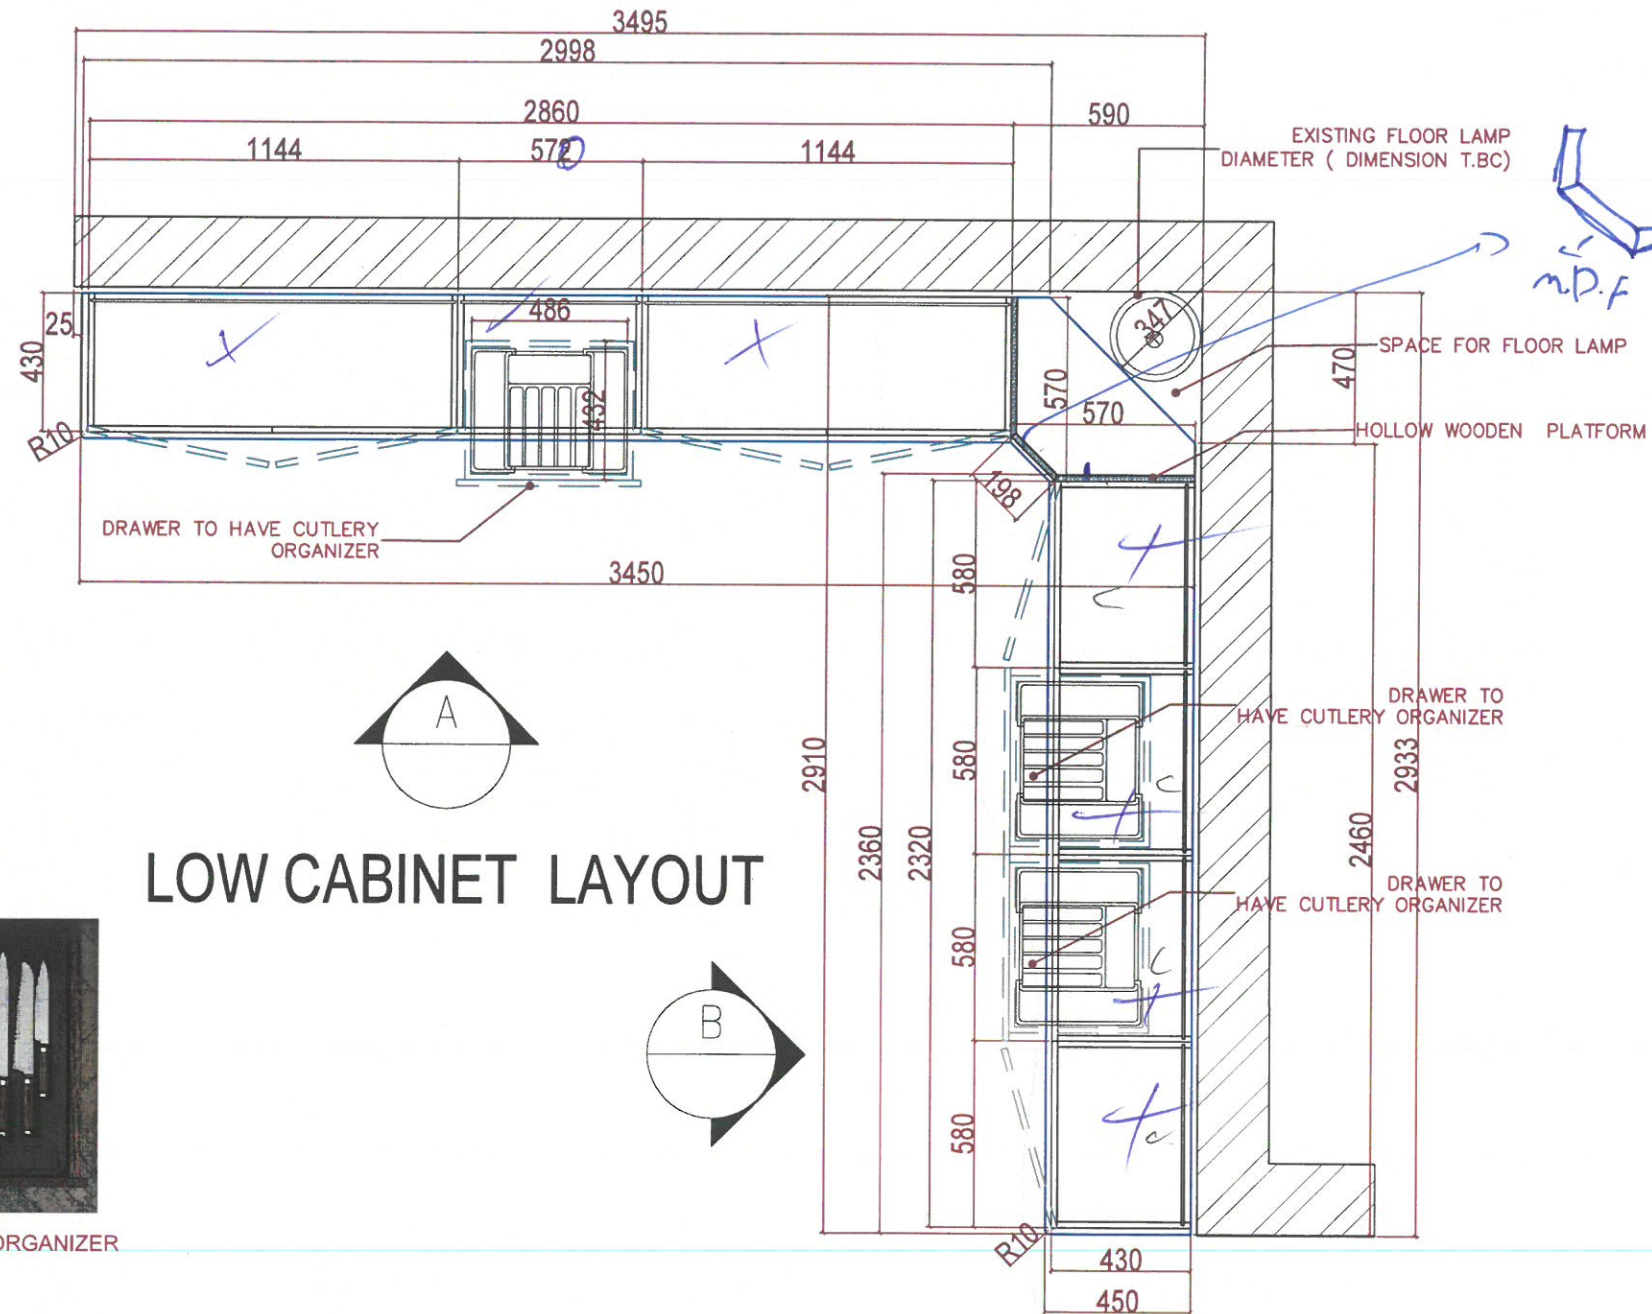

LOW CABINET LAYOUT



www.wood-styles.com

Copyright of designs shown herein is retained by this office.
Authority is required for any reproduction.
© Copyright Wood-styles Ltd.

Nigeria, Lagos +234 80 9037 9888

Email: info@wood-styles.com

Project

SALMA PROJECT

NG-Lagos-VICTORIA ISLAND

Owner

LEGEND

Date	Description
20/02/2025	FOR APPROVAL
26/02/2025	REVISION 1
13/03/2025	REVISION 2

For Approval

Project No. : ##-##-##
Scale : A3 = ##
Drawn by : P.lbe
Checked : Samir Bardar
Cad File : CAD File

Sheet title

BUFFET CABINET
Shop Drawing
PLAN

Dwg No. WS-DS-SD-SA-001

No. 2

SHEET NO.

1

Project
SALMA PROJECT
 NG-Lagos-VICTORIA ISLAND

Owner

LEGEND

Date	Description
20/02/2025	FOR APPROVAL
26/02/2025	REVISION 1
13/03/2025	REVISION 2

For Approval

Project No. : ###-###-###
 Scale : A3 = ###
 Drawn by : P.lbe
 Checked : Samir Bardar
 Cad File : CAD File

Sheet title
BUFFET CABINET
 Shop Drawing
ELEVATION

Dwg No. **WS-DS-SD-SA-001**

No. **2**

SHEET NO.

2

