

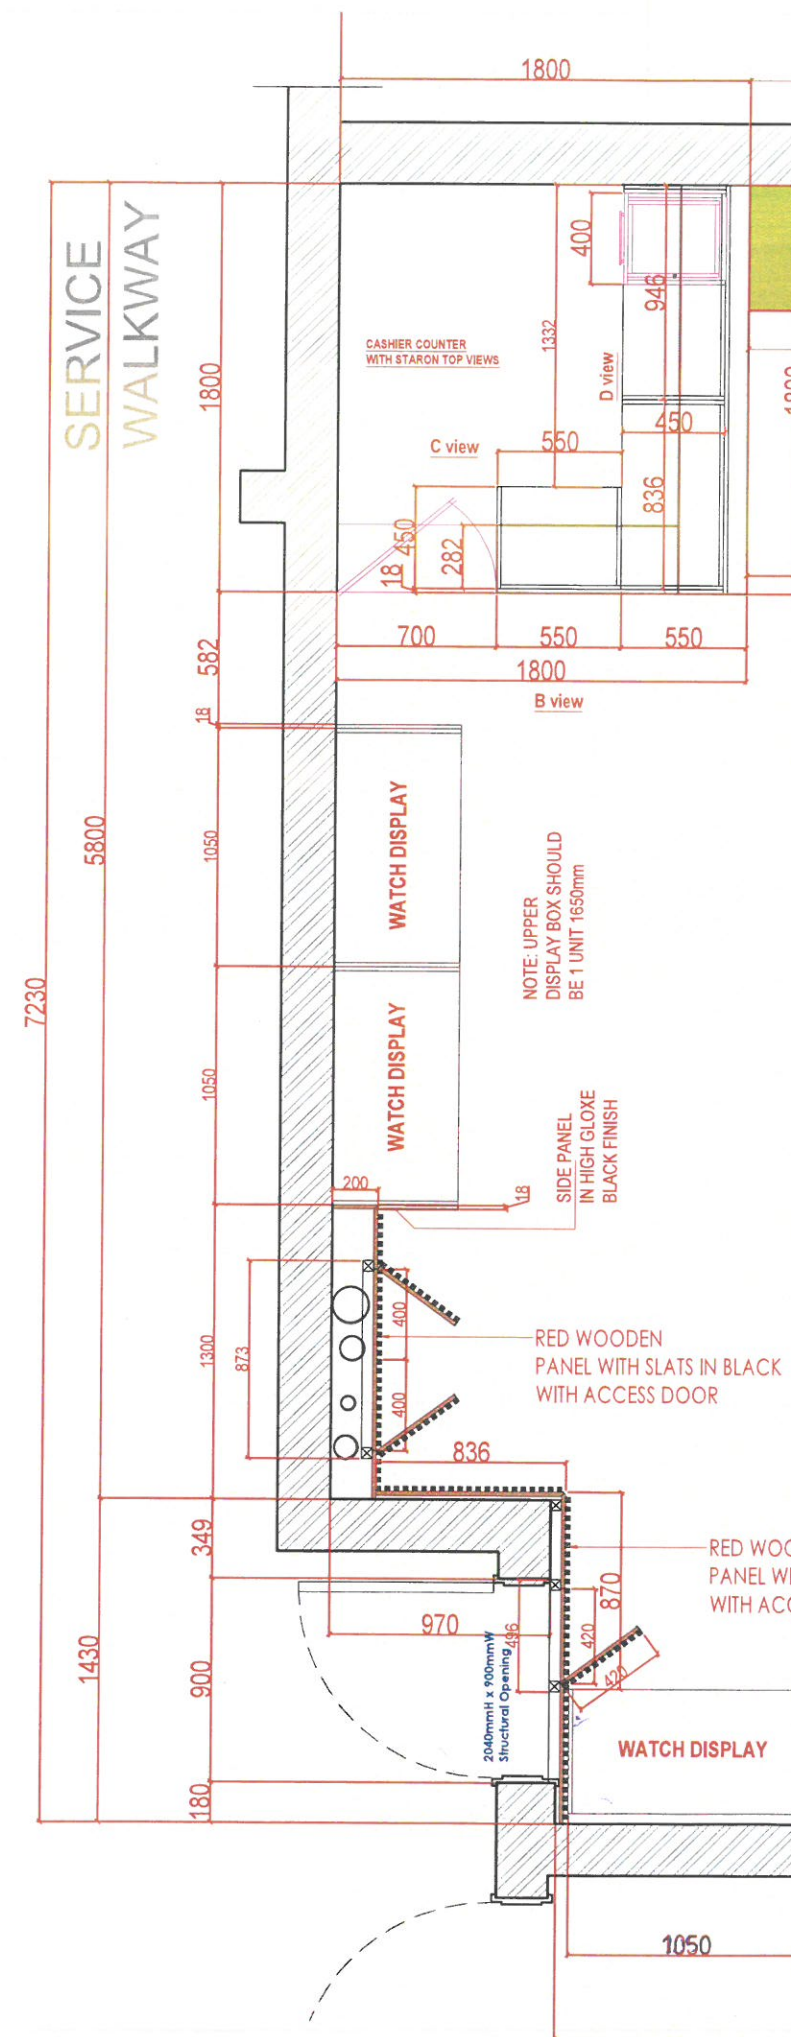


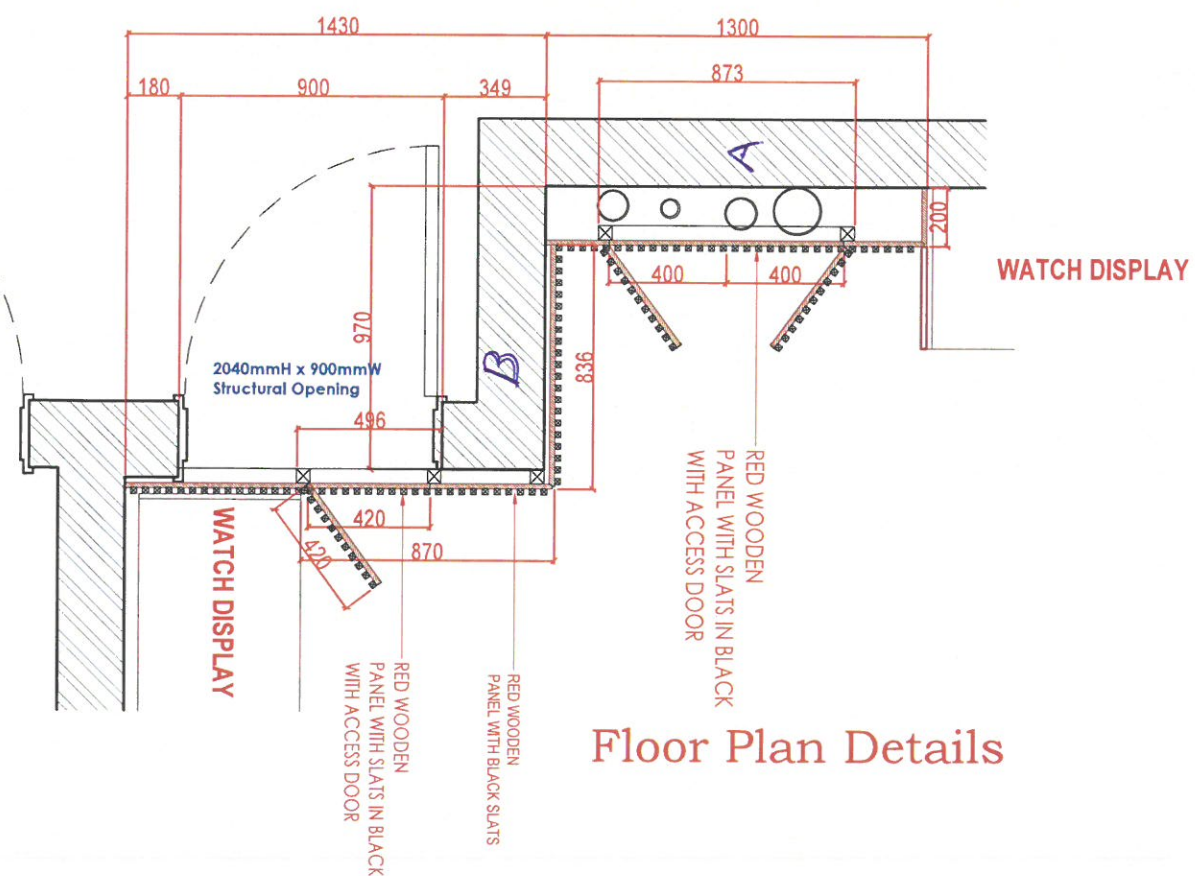

2590
600

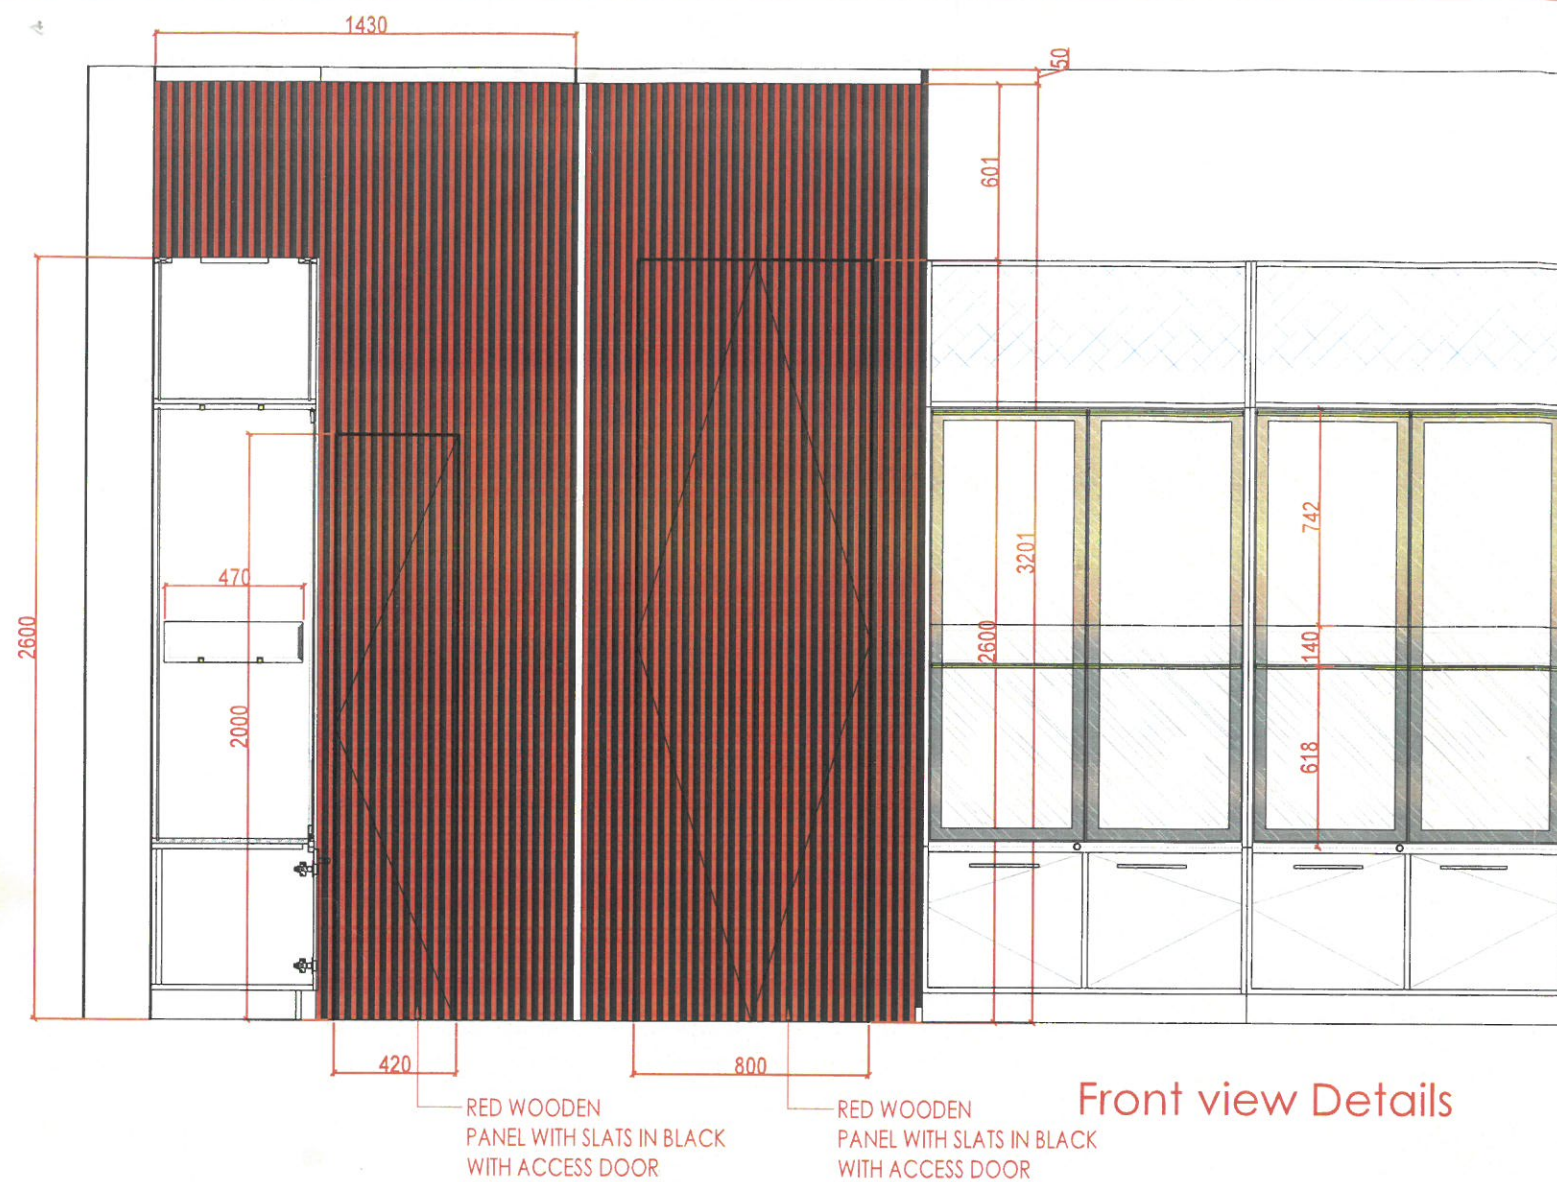

WOODstyles

www.wood-styles.com

Copyright of designs shown herein is retained by this office.
Authority is required for any reproduction.
© Copyright Wood-styles Ltd.

Nigeria, Lagos +234 80 9037 9888
Email: info@wood-styles.com

Project

TIMEKEEPER INTERNATIONAL
JABI MALL
ABUJA.

Owner

Date	Description
------	-------------

DSD-V1-ID- 3/6/2025 - REV1

DSD-V1-ID- 18/6/2025 - REV2

DSD-V1-ID- 3/7/2025 - REV3

DSD-V1-ID- 4/7/2025 - REV4

DSD-V1-ID- 7/7/2025 - REV5

FOR APPROVAL

Project No. :
Scale : N/A
Drawn by : OBJ
Checked : OBJ
Cad File : CAD FILE

Sheet title

WOODEN PANEL WITH SLATS WITH ACCESS DOOR
Plan, Section and Elevation

Dwg No.	No.
WS-SD-SD-TK-010	SHEET 7