

# Conference Room 1

## 3rd Floor

### 9-SEATS



www.wood-styles.com

Copyright of designs shown herein is retained by this office. Authority is required for any reproduction. © Copyright Wood-styles Ltd.


Nigeria, Lagos +234 80 9037 9888  
Email: info@wood-styles.com

Project



Owner

Date Description  
DSD-V1-ID-27/1/2025 - REV1

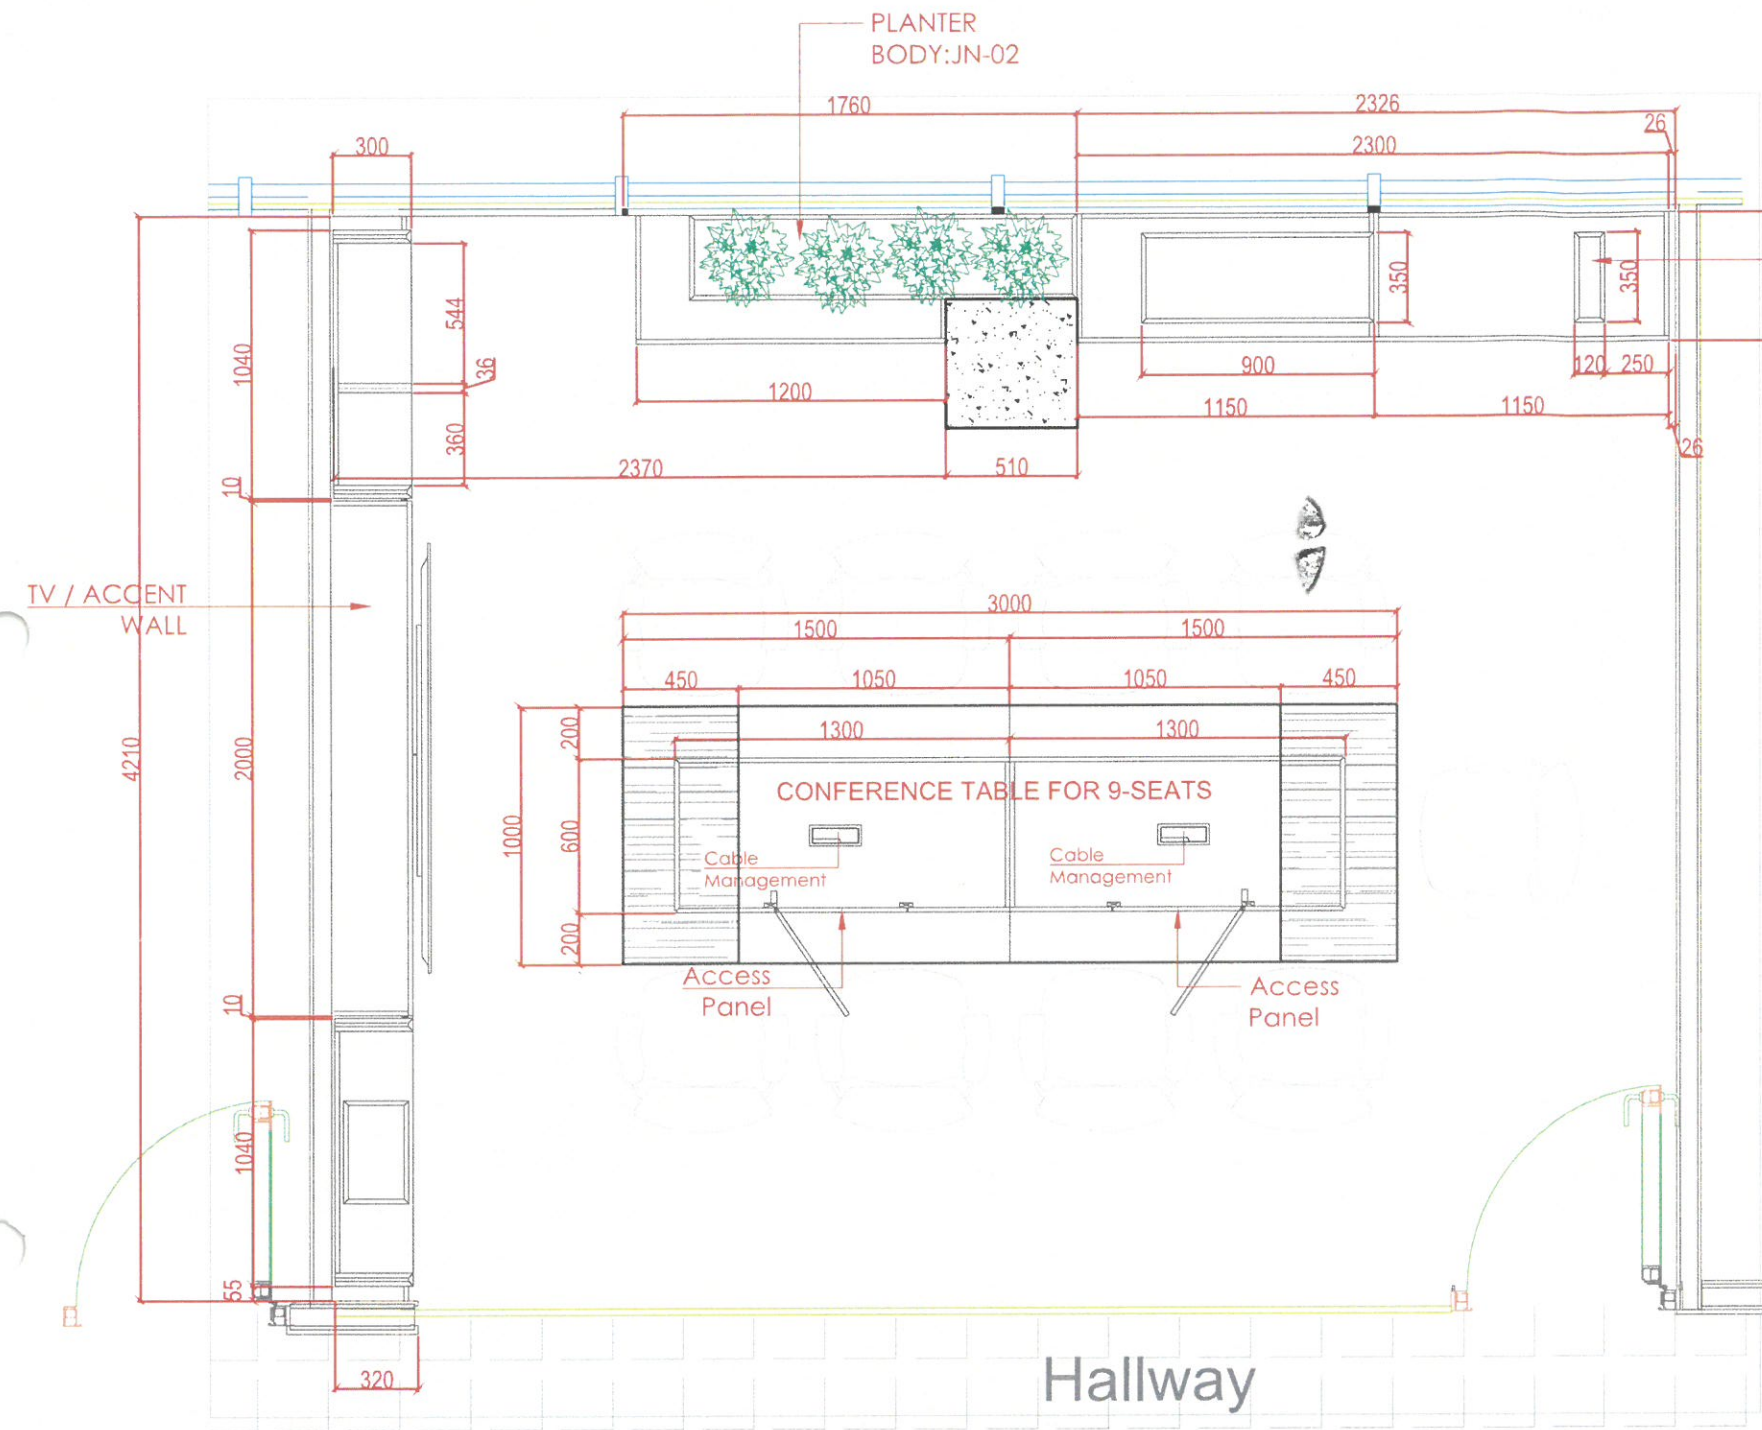

TOP: TINTED  
GLASS LEFT LEG:  
ST-02 RIGHT LEG:  
ST-01 BODY: JN-02



W alter smooth cables mgmt - 2 pcs  
Push to open for inner clous - 2 pcs



FINISHES	
JN-02 Starwood 310	
ST-02	
ST-01	

FOR APPROVAL

Project No. : ---  
Scale : N/A  
Drawn by : OBJ  
Checked : OBJ  
Cad File : CAD\_FILE

Sheet title  
3rd FLOOR  
Conference Room 1  
Plan

Dwg No. WS-DS-SD-ND-053 No. SHEET 1