
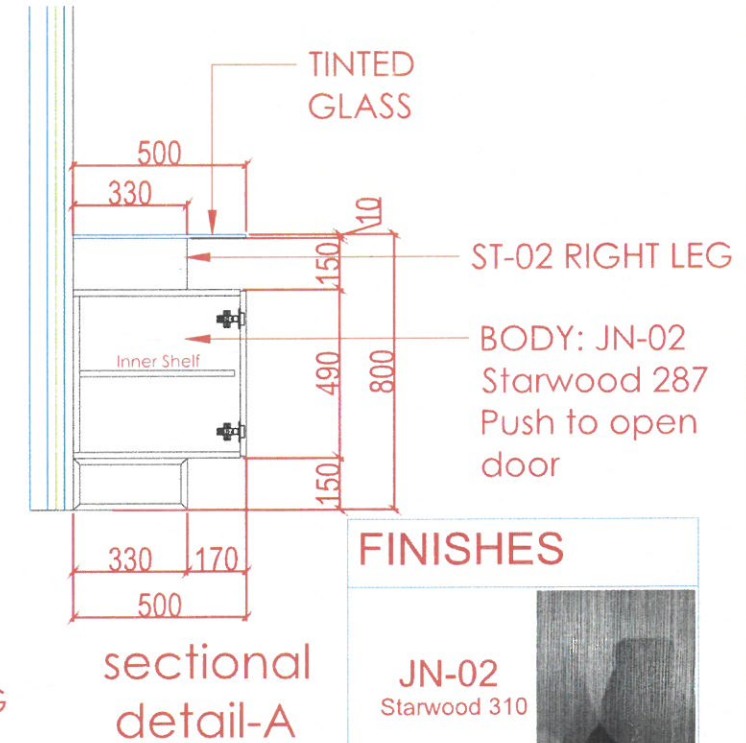
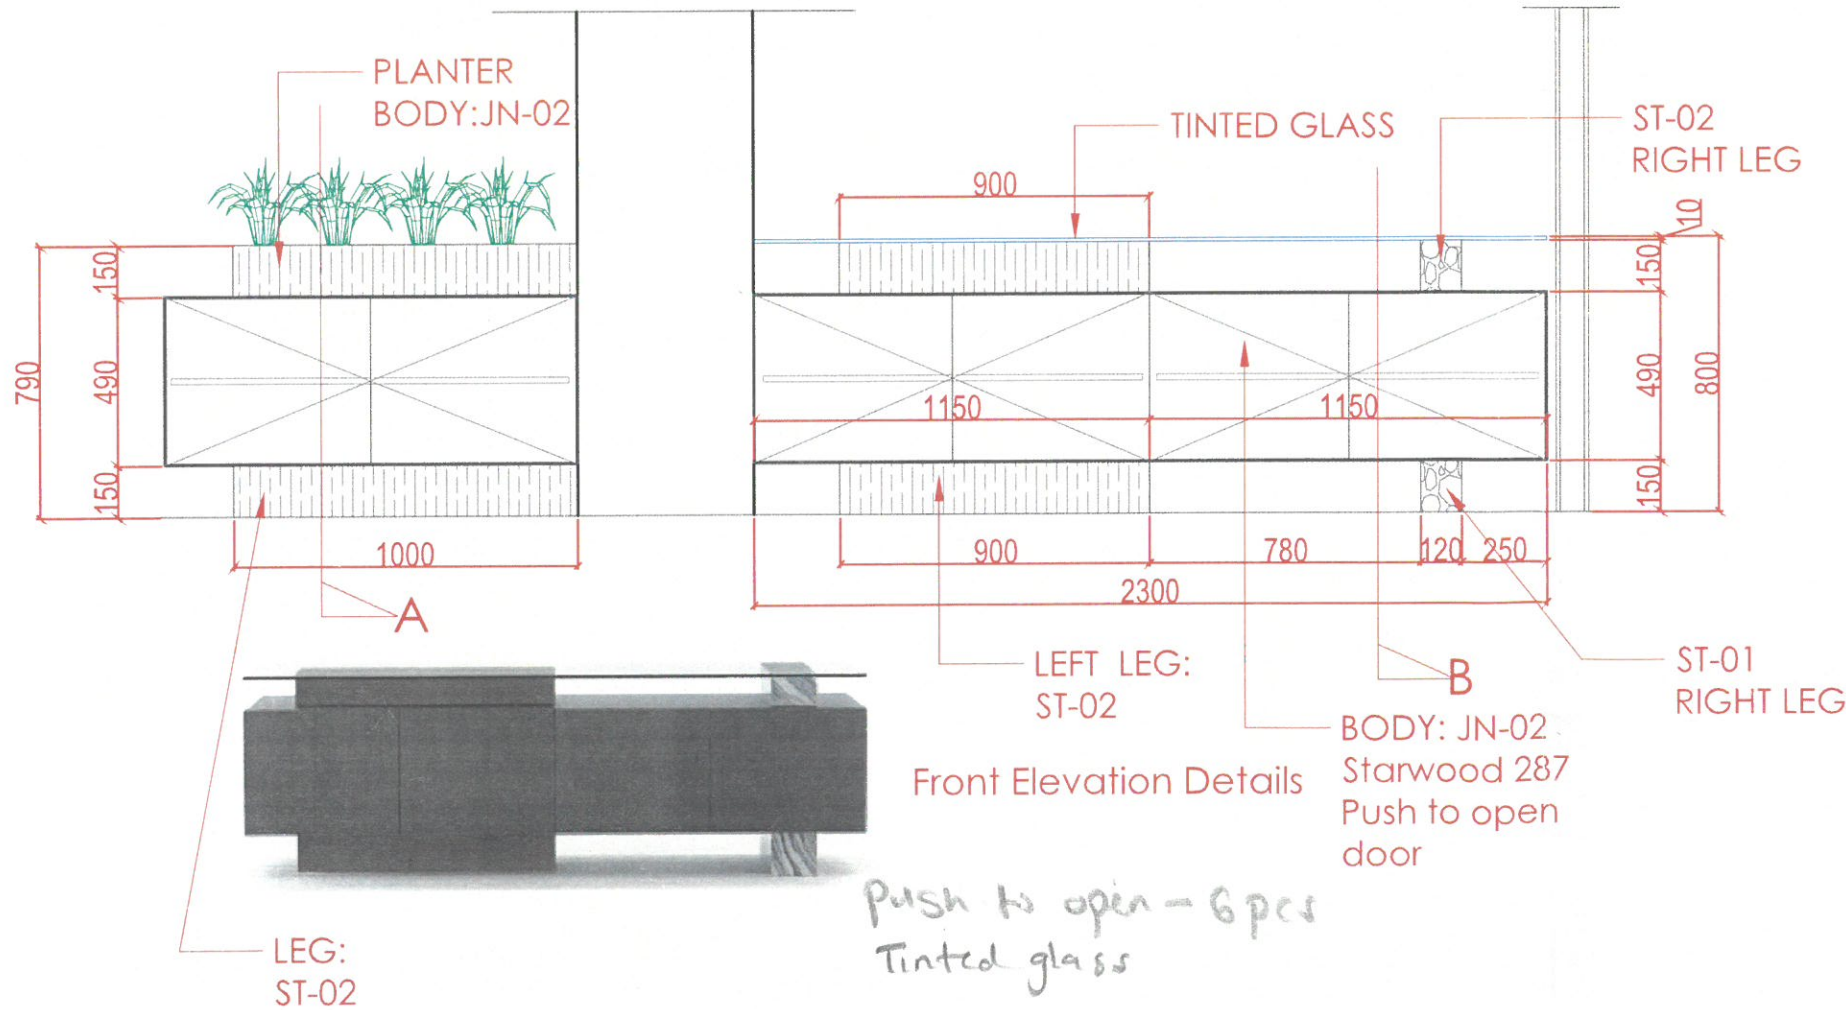
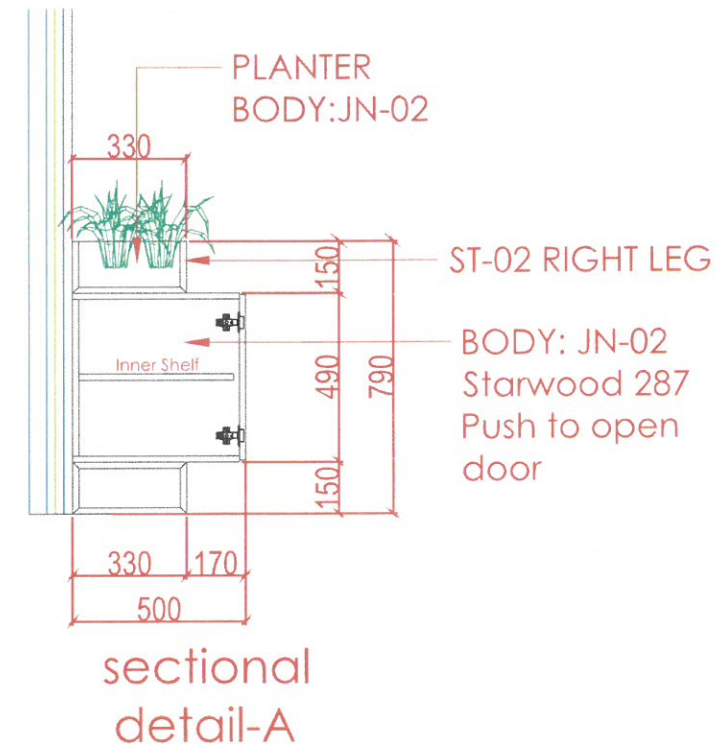


Conference Room 1

SIDEBOARD

3rd Floor

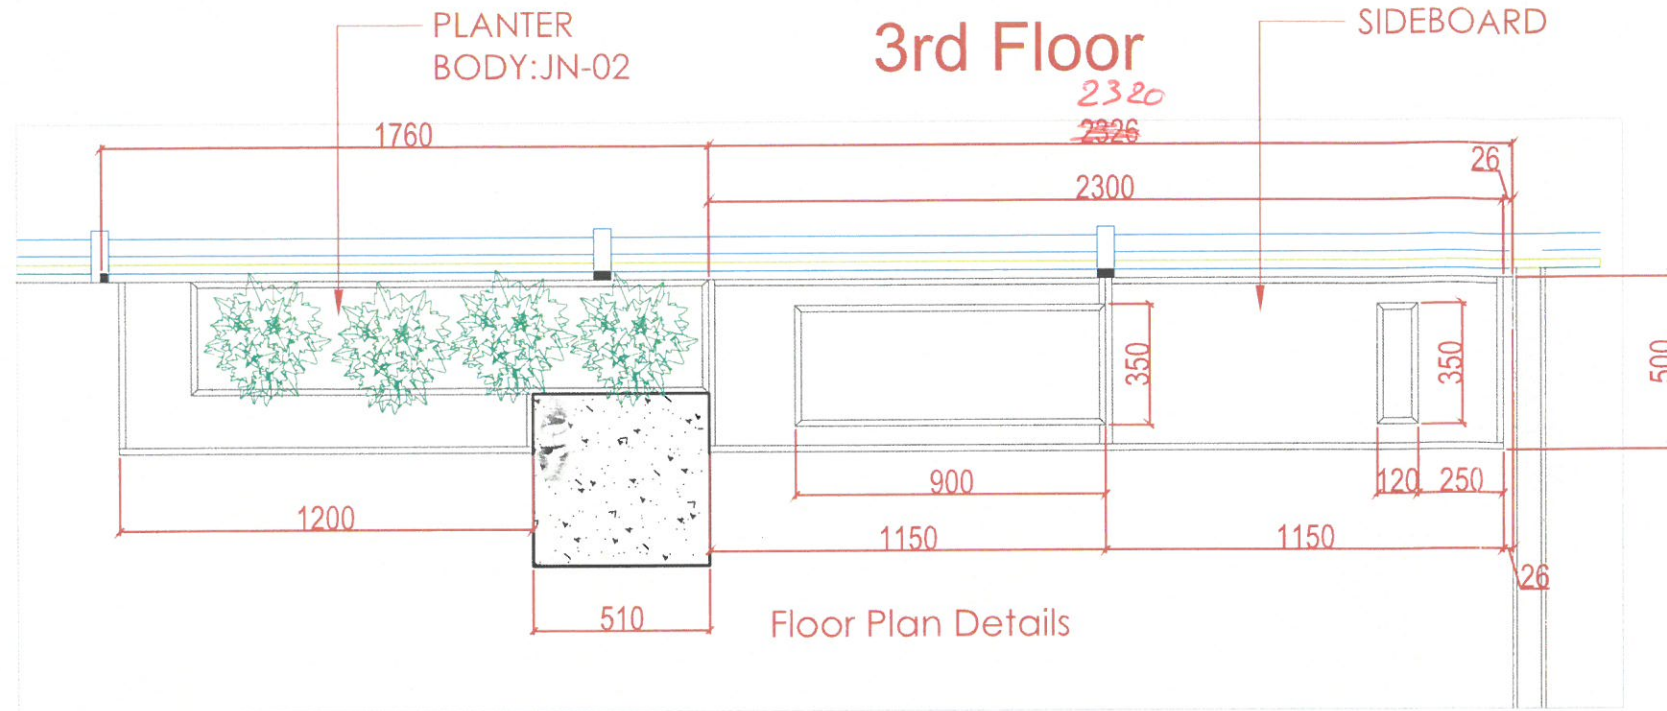

FINISHES

JN-02 Starwood 310	
ST-02	
ST-01	



www.wood-styles.com

Copyright of designs shown herein is retained by this office. Authority is required for any reproduction. © Copyright Wood-styles Ltd.

Nigeria, Lagos +234 80 9037 9888
Email: info@wood-styles.com

Project



Owner

Date Description
DSD-V1-ID-27/1/2025 - REV1



FOR APPROVAL

Project No. : ---
Scale : N/A
Drawn by : OBJ
Checked : OBJ
Cad File : CAD_FILE

Sheet title
3rd FLOOR
Conference Room
SIDEBOARD