



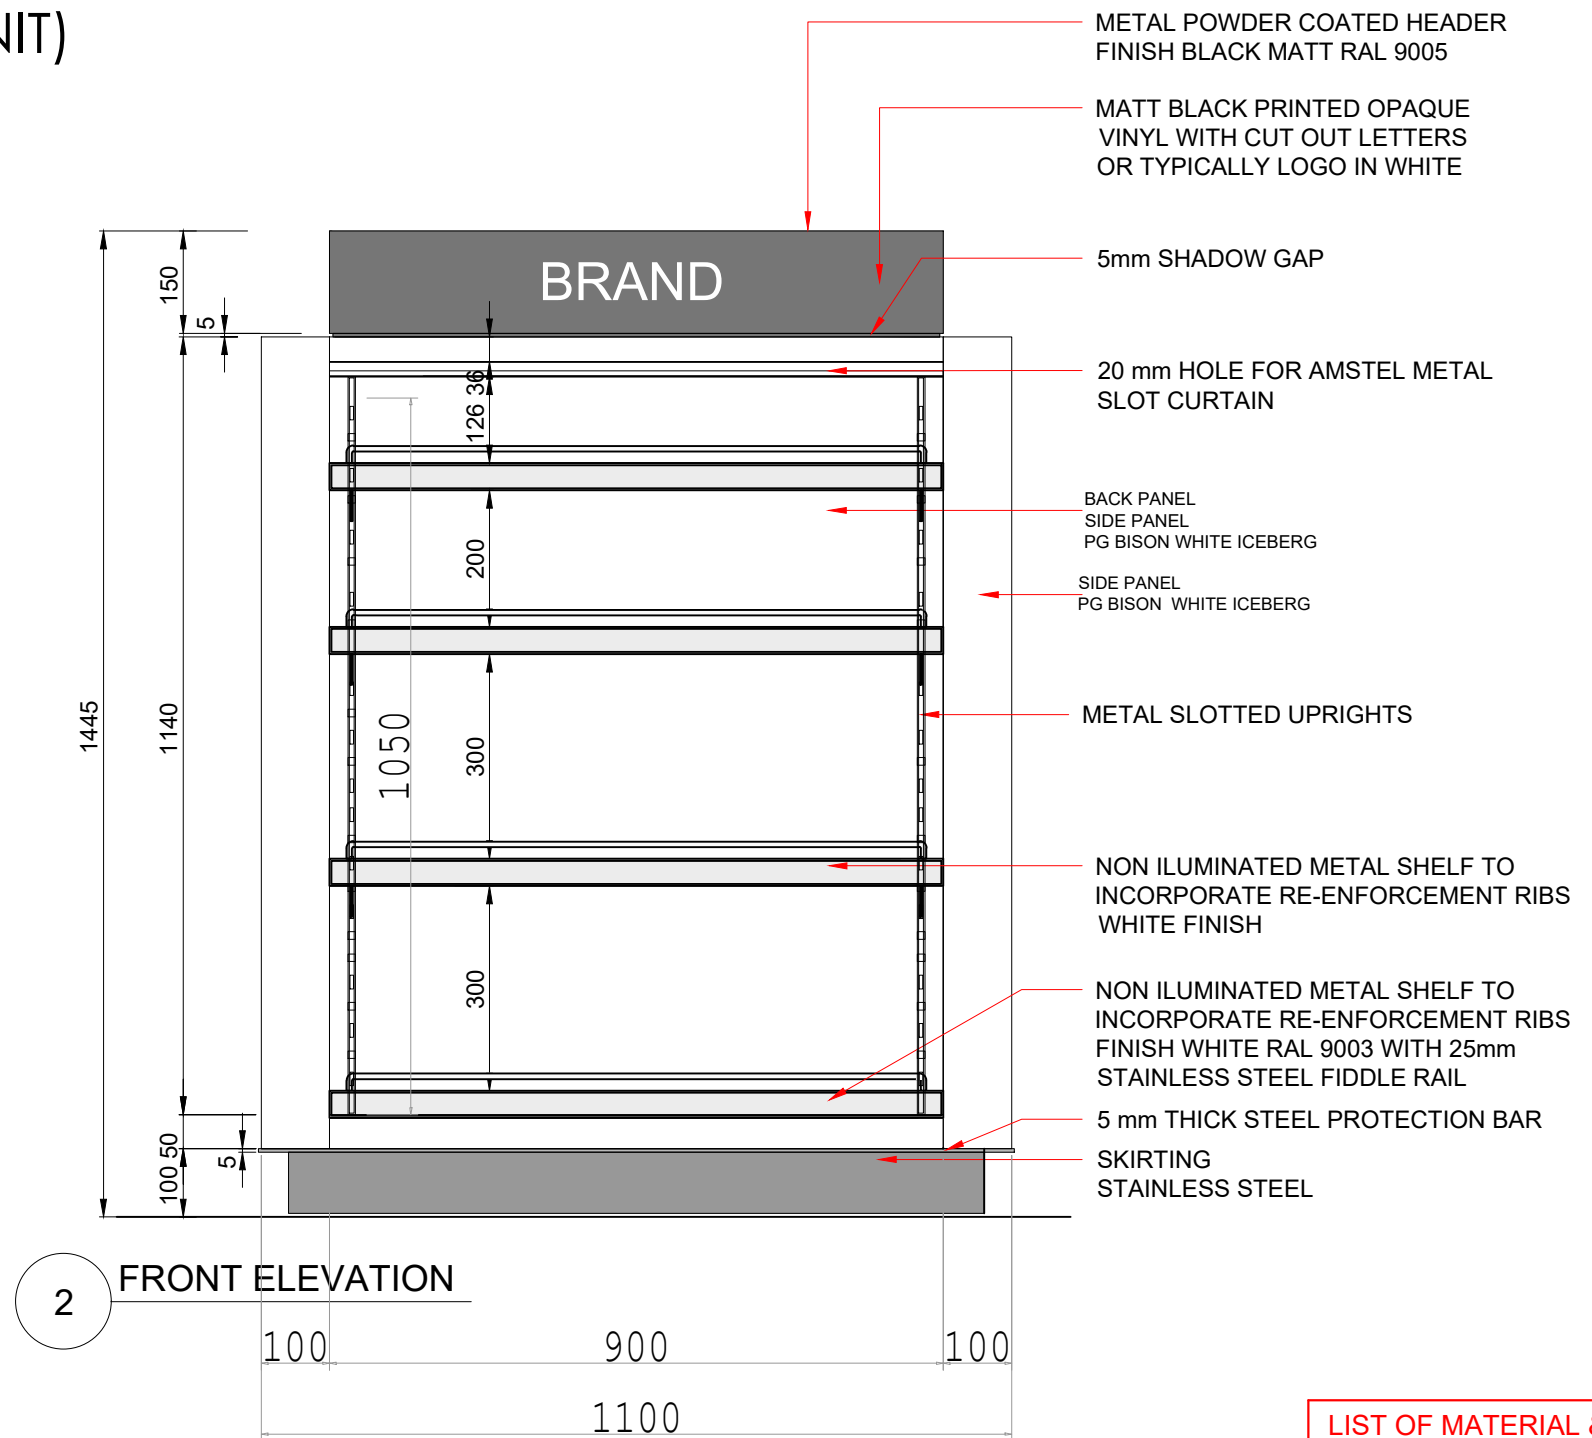

1-LW 1450 (2 UNIT)

LIQUOR H.1450

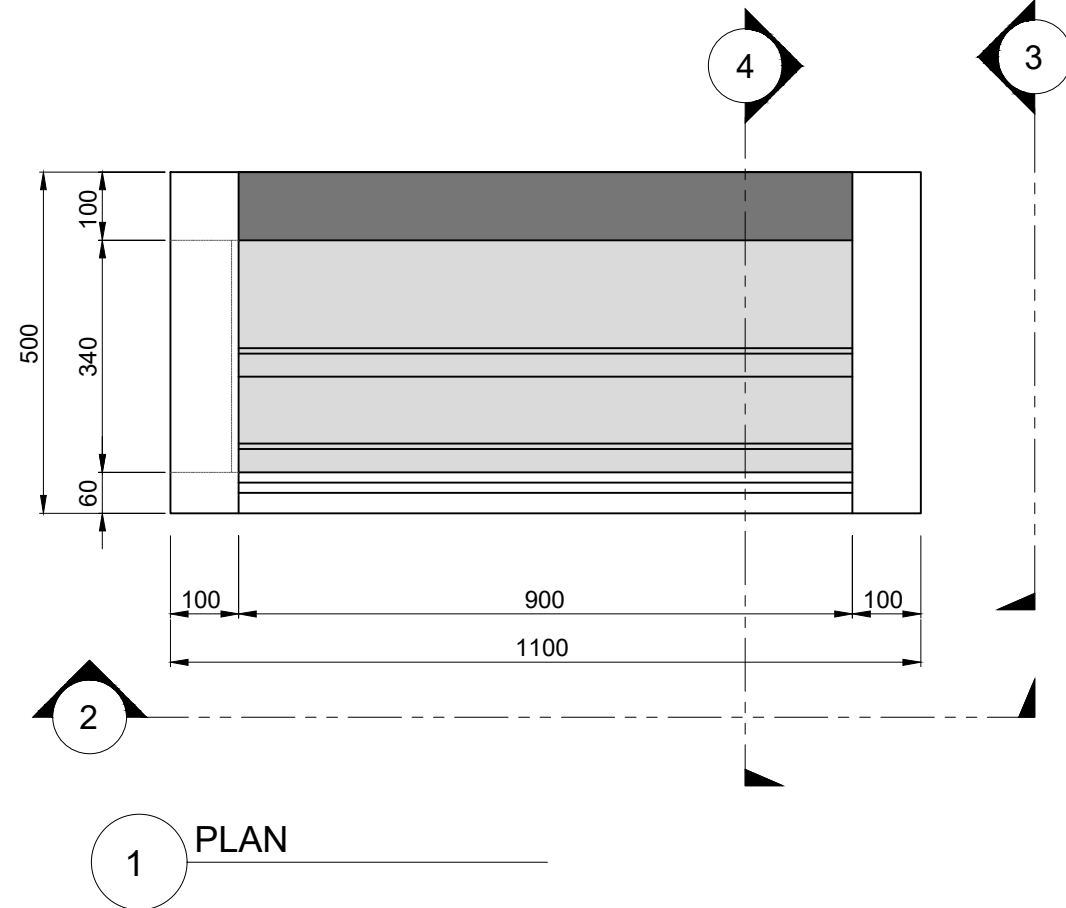

LIST OF MATERIAL & CODE	



DOCUMENT CODE: WS-DS-SD-01
 ISSUE DATE: JUNE 2016
 REVISION DATE: MAY 2021

5		10		Client
4		9		
3		8		Project
2	DSD-V1-RD- 29/11/2021	7		
1	DSD-V1-RD- 12/10/2021	6		Title
N°	Date	Last revision titles		


DUF DUF RY	Client	Abuja, Duty Free
	Project	Abuja, Duty Free
	Title	1-LW 1450 (2 UNIT)
	Client	
	Project	

Drawn By	OBJ	Drawing Number
Checked	---	WS-DS-SD-DF-010
Date	29/11/2021	
Scale	--	Sheets No Location No
Approved	Samir Bader	1


1-LW
1450

1-LW 1450 (2 UNIT)

LIQUOR H.1450

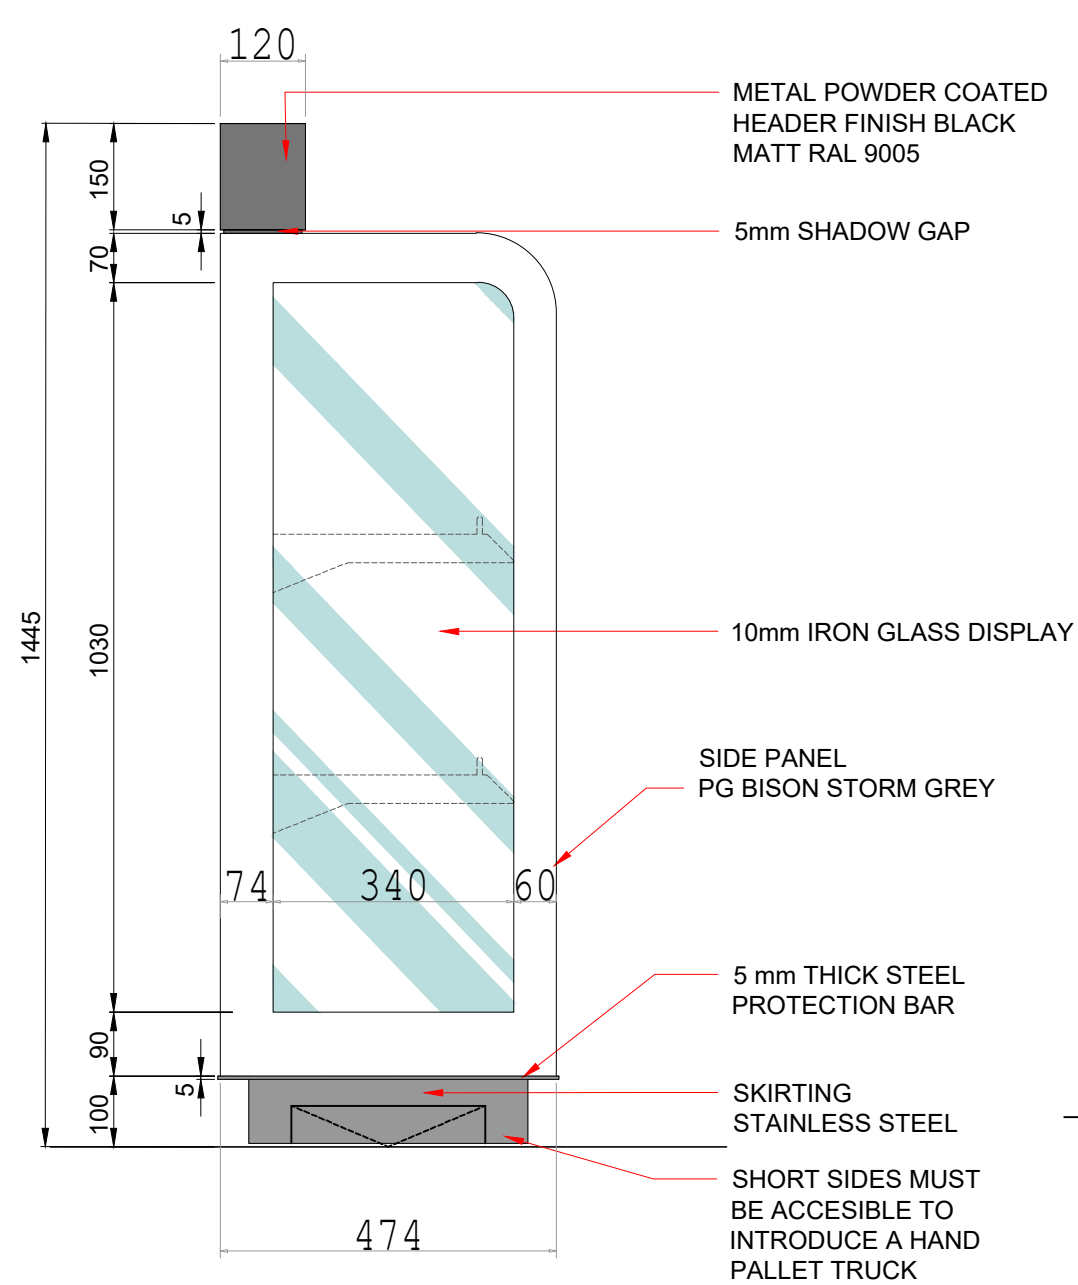

3 SIDE ELEVATION

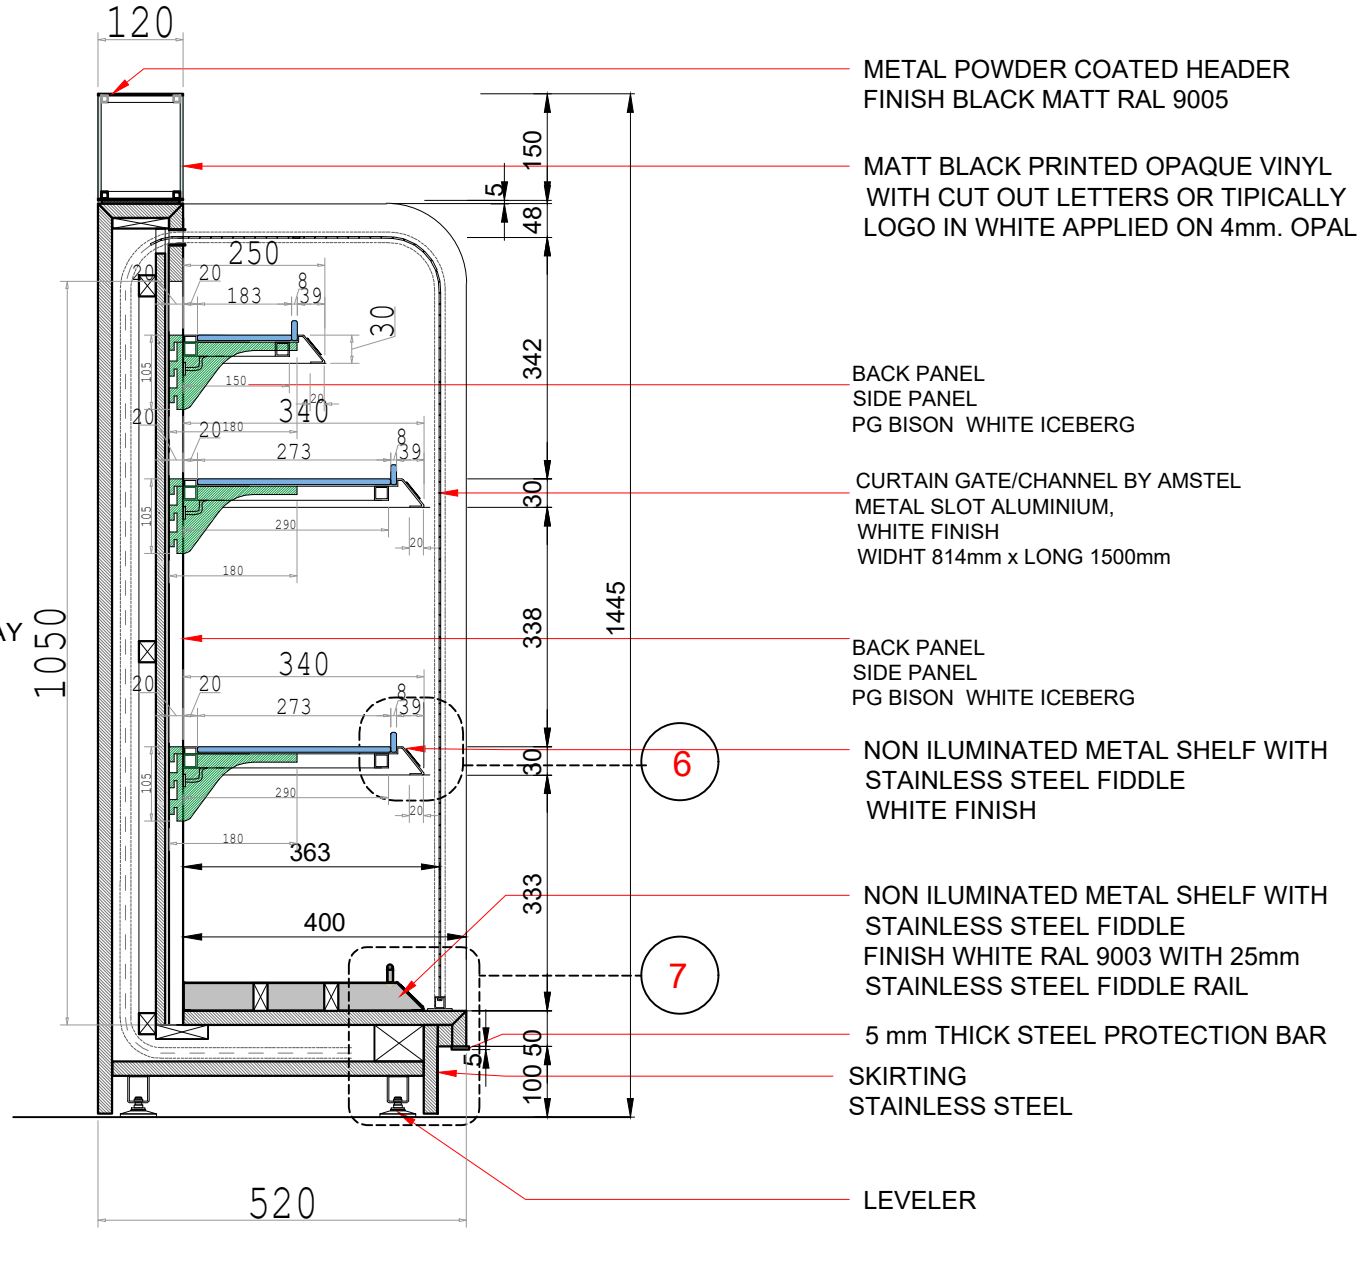

4 SECTION

LIST OF MATERIAL & CODE

ITEM NUMBER	

WOODstyles

DOCUMENT CODE: WS-DS-SD-01
ISSUE DATE: JUNE 2016
REVISION DATE: MAY 2021

5		10		Client
4		9		
3		8		Project
2	DSD-V1-RD- 29/11/2021	7		
1	DSD-V1-RD- 12/10/2021	6		Title
N°	Date	Last revision titles		

DUF
DUF

Abuja, Duty Free

1-LW 1450 (2 UNIT)


Drawn By	OBJ	Drawing Number
Checked	---	WS-DS-SD-DF-010
Date	29/11/2021	
Scale	--	
Approved	Samir Bader	

Sheets No	Location No
2	

1-LW
1450


1-LW 1450 (2 UNIT)

LIQUOR H.1450

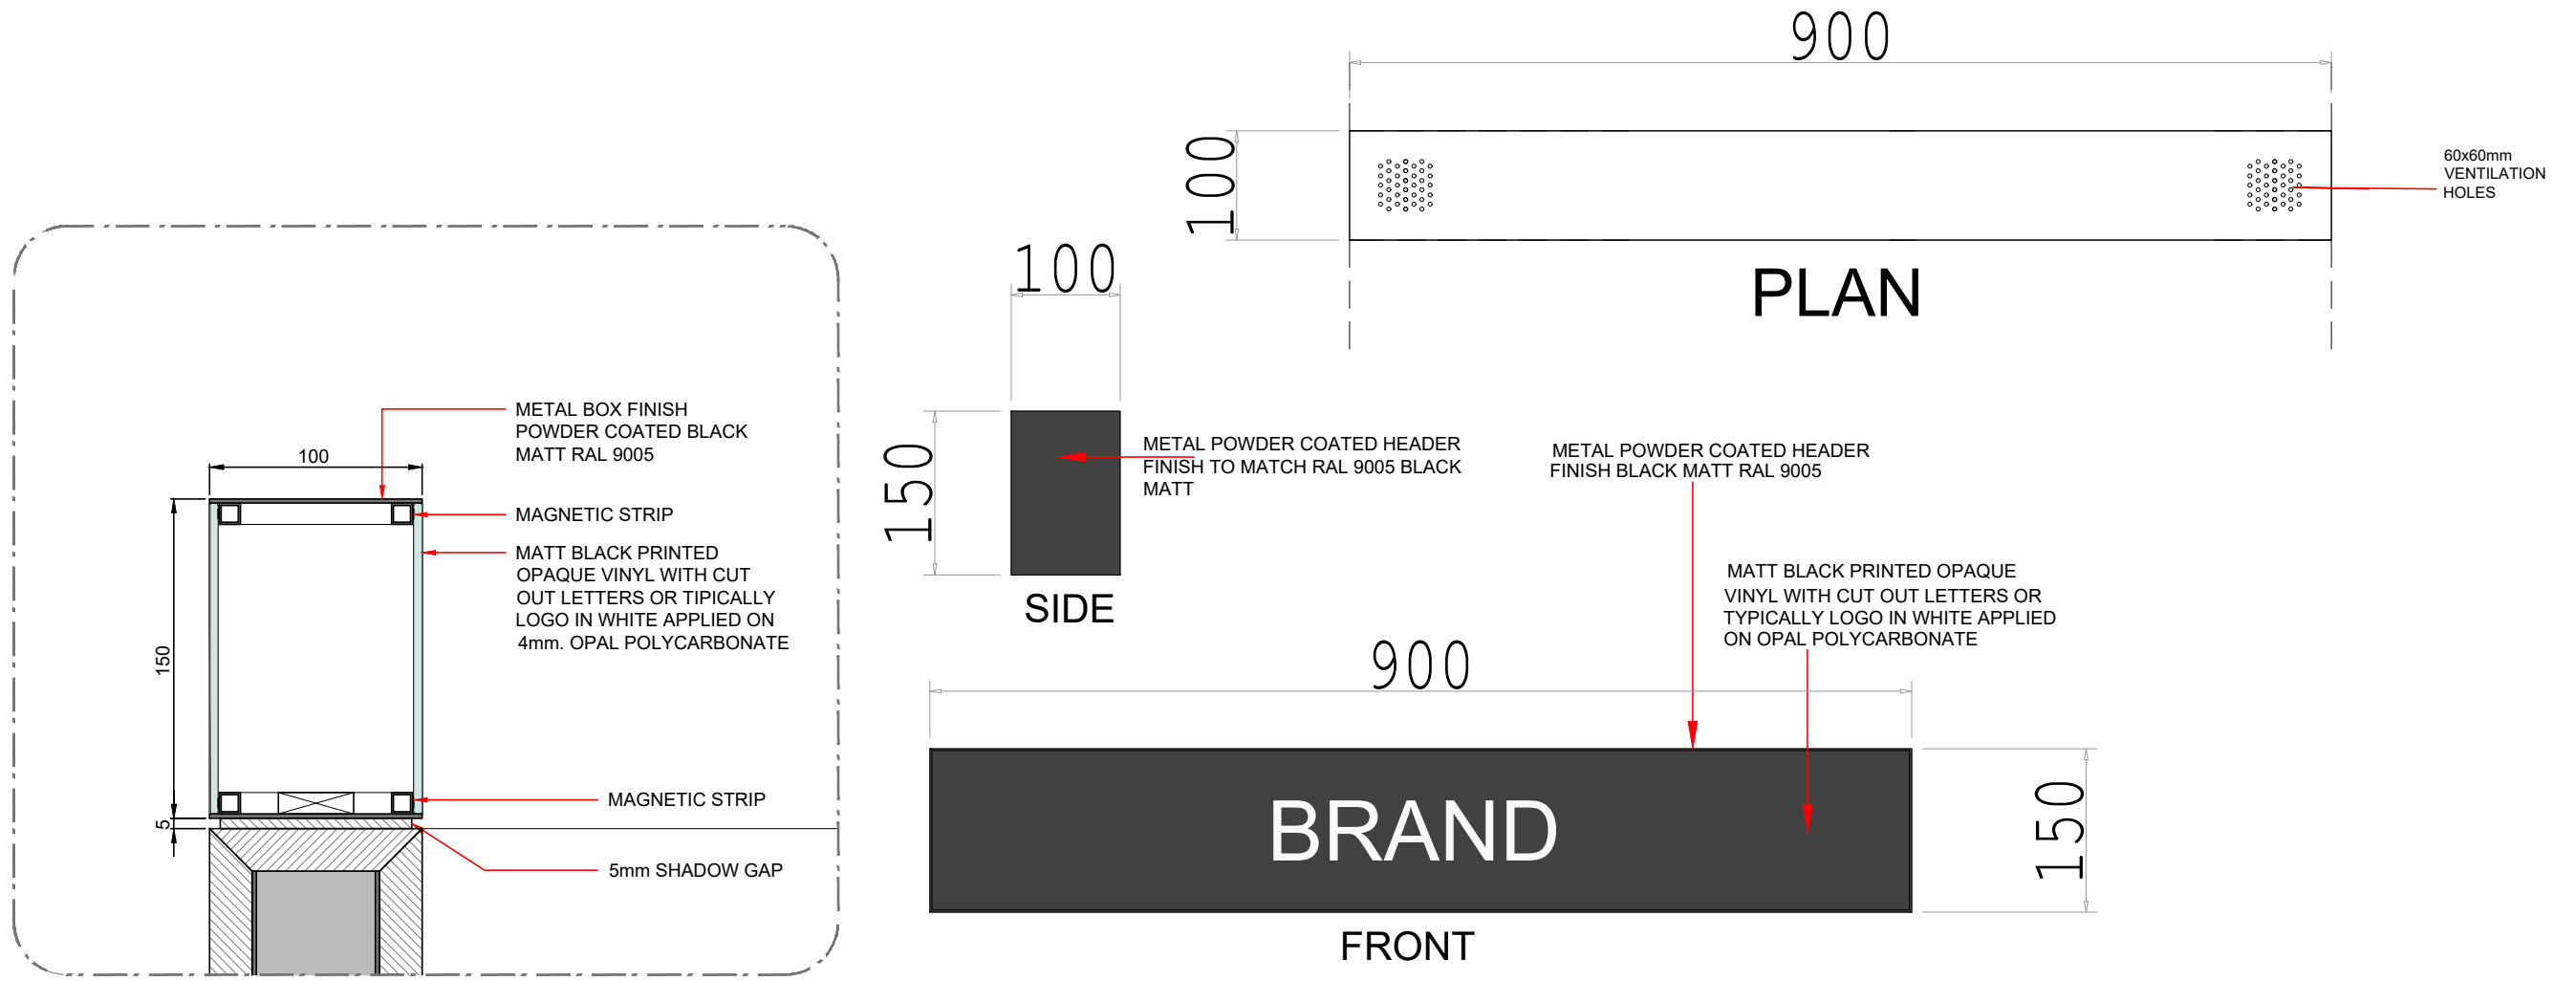

LIST OF MATERIAL & CODE

ITEM NUMBER	



WOODstyles

DOCUMENT CODE: WS-DS-SD-01

ISSUE DATE: JUNE 2016

REVISION DATE: MAY 2021

5		10		Client
4		9		
3		8		Project
2	DSD-V1-RD- 29/11/2021	7		
1	DSD-V1-RD- 12/10/2021	6		Title
N°	Date	Last revision titles		

Client	Abuja, Duty Free
Project	Abuja, Duty Free
Title	1-LW 1450 (2 UNIT)

Drawn By	OBJ
Checked	---
Date	29/11/2021
Scale	--
Approved	Samir Bader

Drawing Number	
WS-DS-SD-DF-010	
Sheets No	Location No
6	