

Store / Cleaner's Station 3rd Floor

FINISHES

JN03



www.wood-styles.com

Copyright of designs shown herein is retained by this office. Authority is required for any reproduction. © Copyright Wood-styles Ltd.

Nigeria, Lagos +234 80 9037 9888

Email: info@wood-styles.com

Project



Owner

Date Description
DSD-V1-ID-17/11/2024 - REV1
DSD-V1-ID-27/1/2025 - REV2




FOR APPROVAL

Project No. : ---
Scale : N/A
Drawn by : OBJ
Checked : OBJ
Cad File : CAD_FILE


Sheet title
3rd FLOOR
Store / Cleaner's Station
Elevation /Sections

Dwg No. : WS-DS-SD-ND-038


No. : SHEET 2

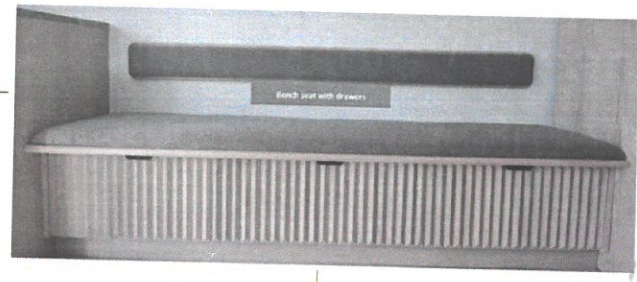


Bespoke storage cabinet in laminate finish+LED lights consisting recess bench seater

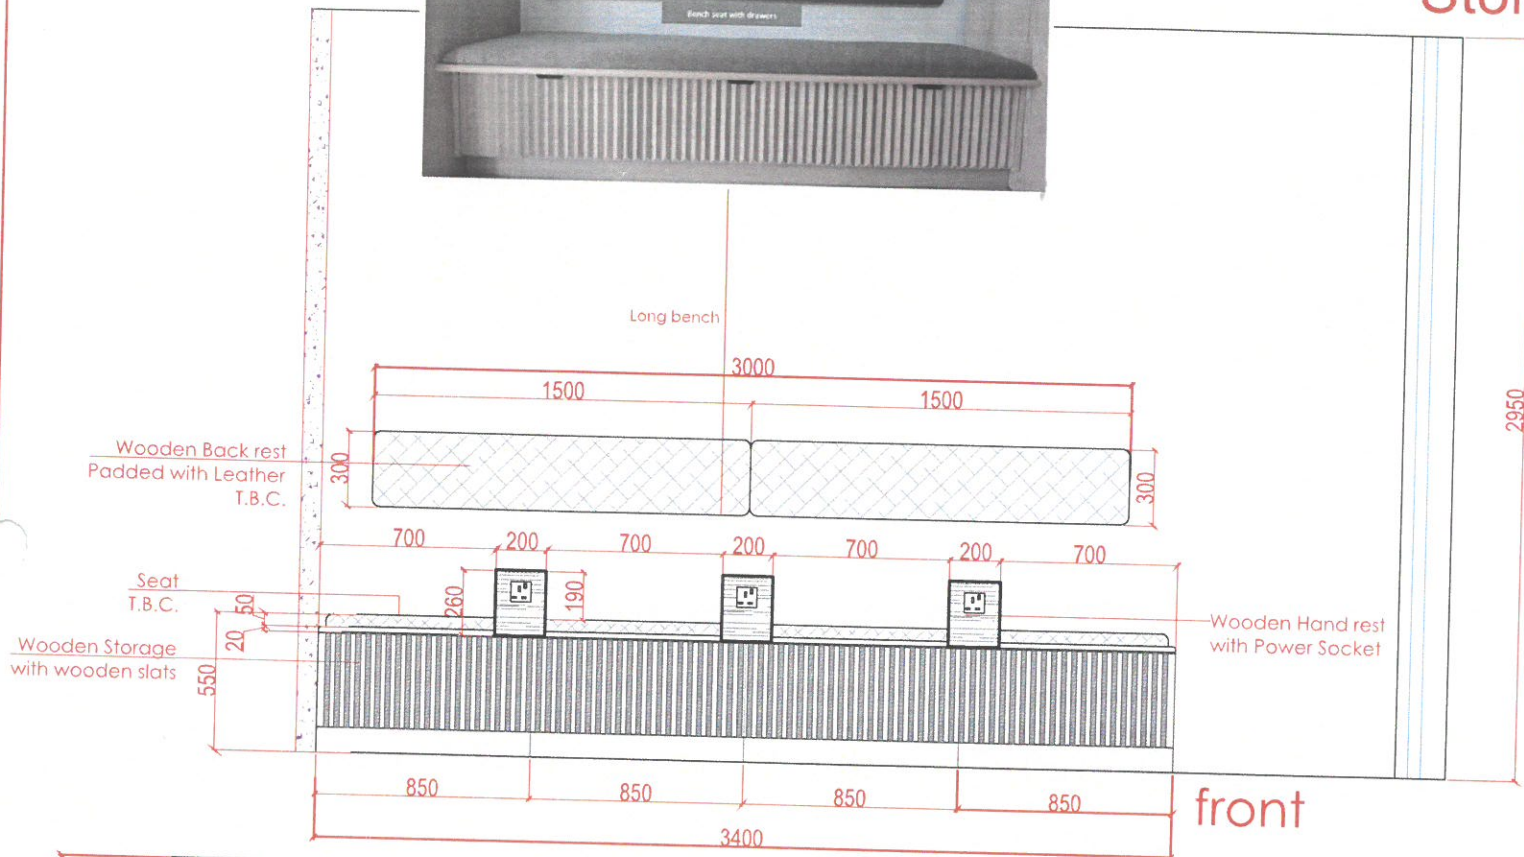

front

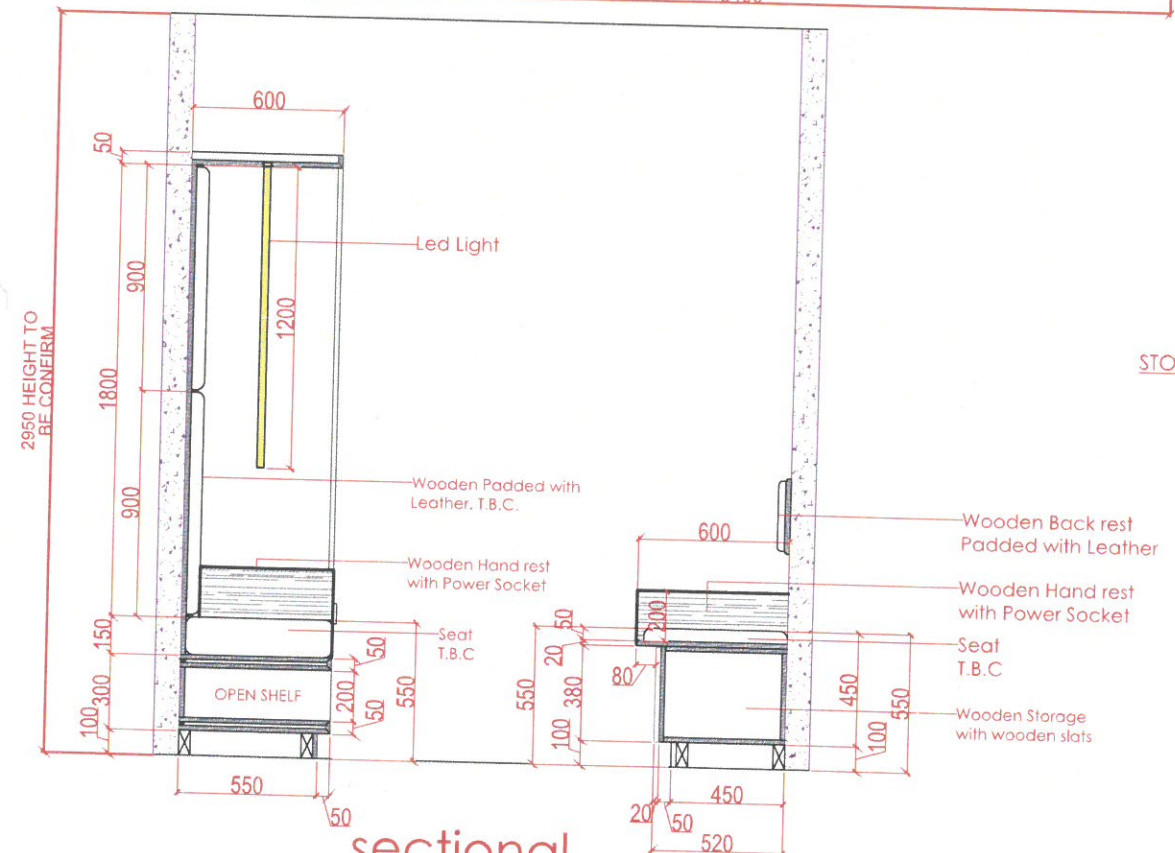

sectional details

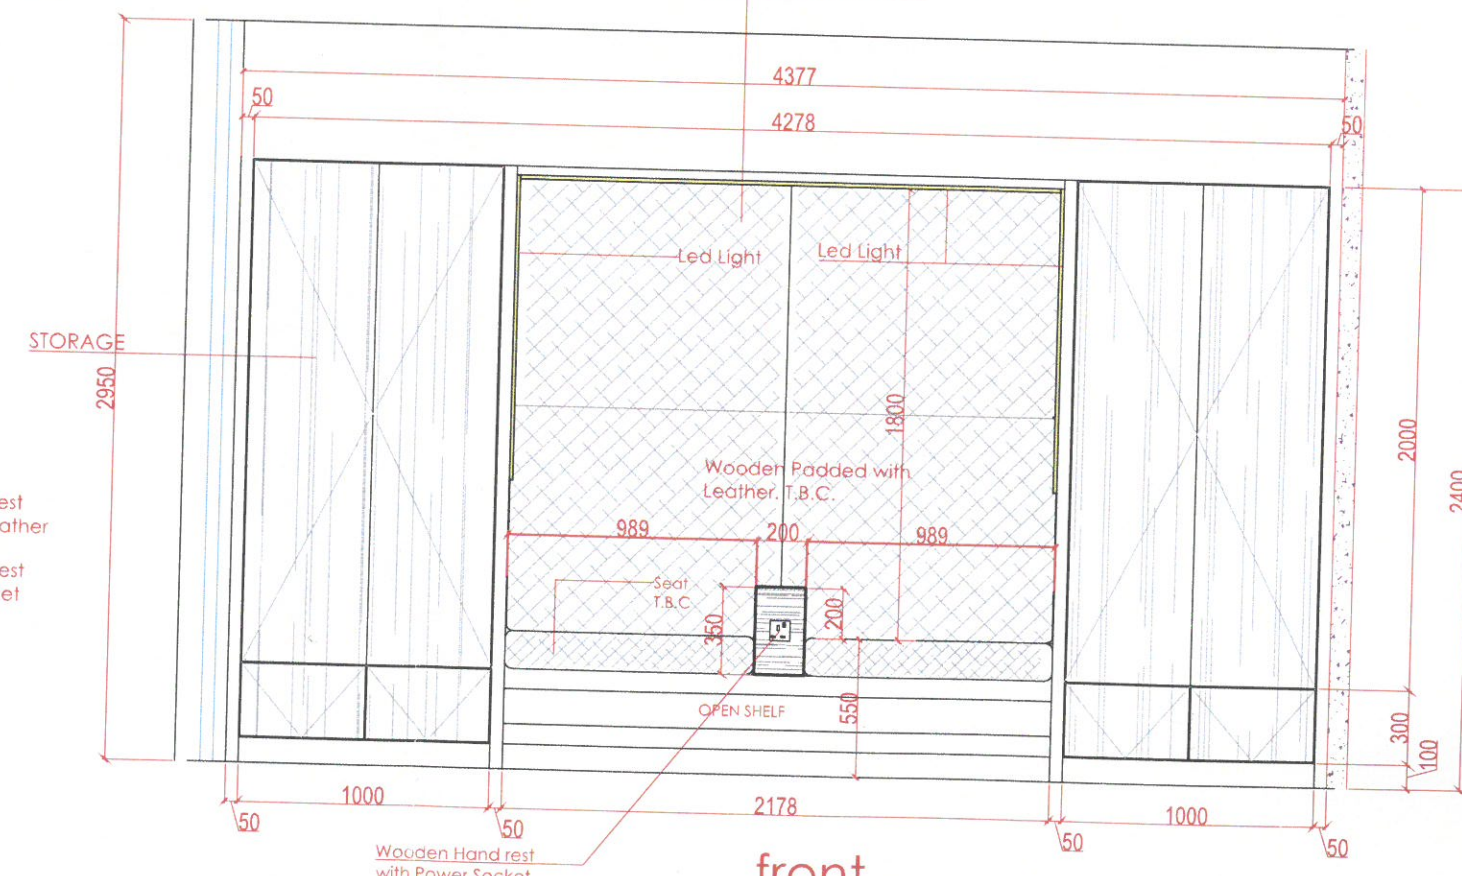

front

Handles = 10 pcs
Drawer rail 45cm = 4 pcs
Leather fabric
LED LIGHT
Fabric for seat