


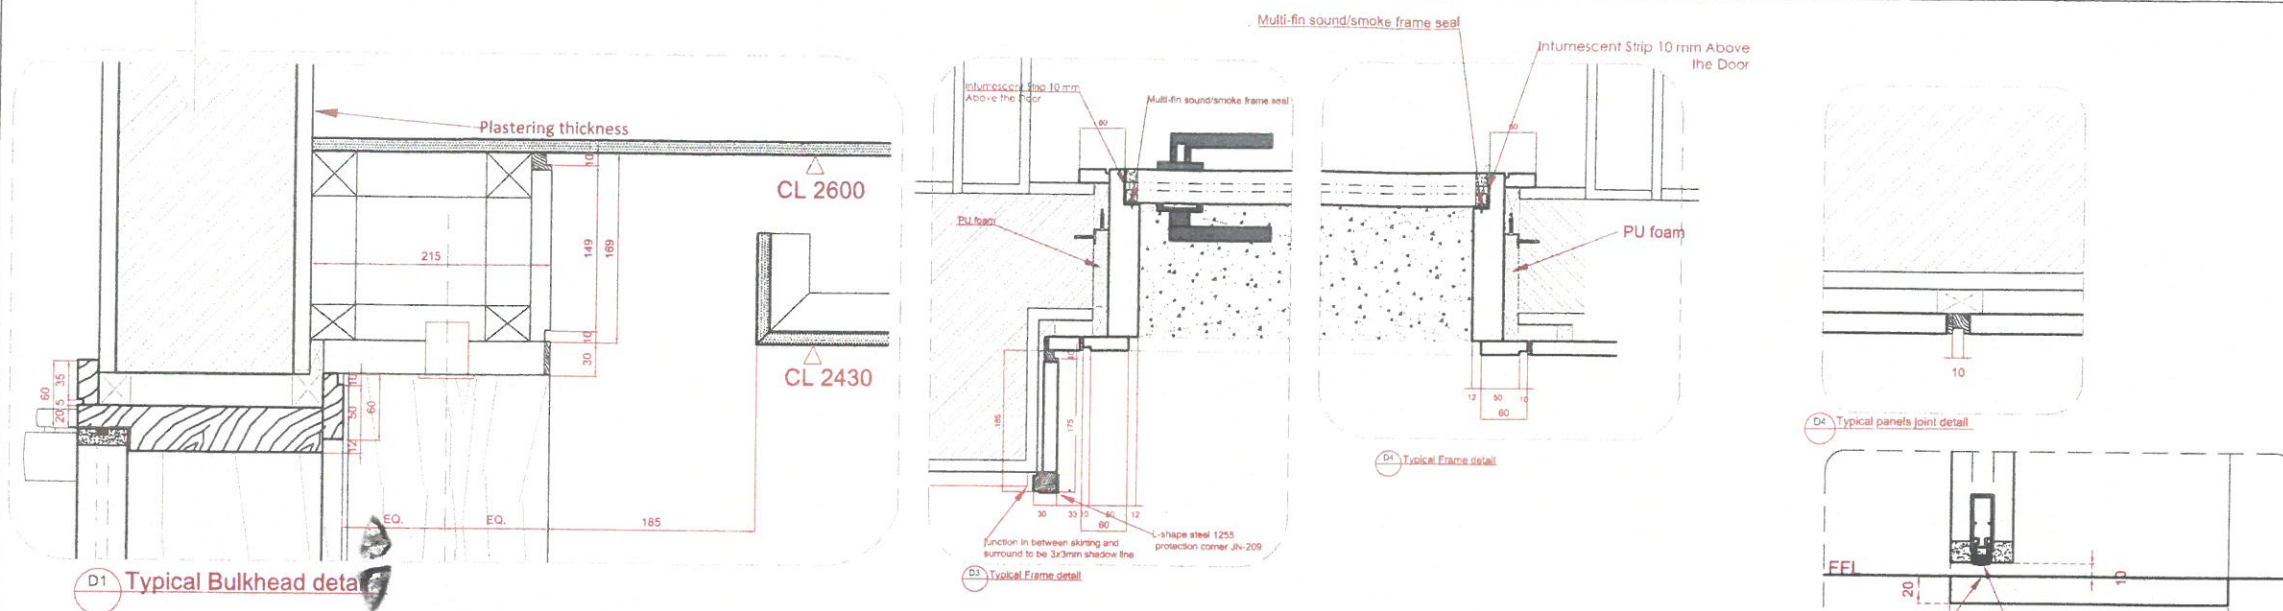

CORRIDOR/DOOR WALL PANELING TYPE As MUR 40

