
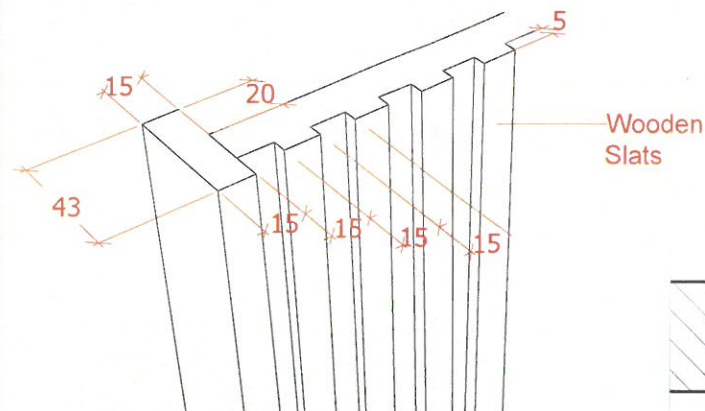





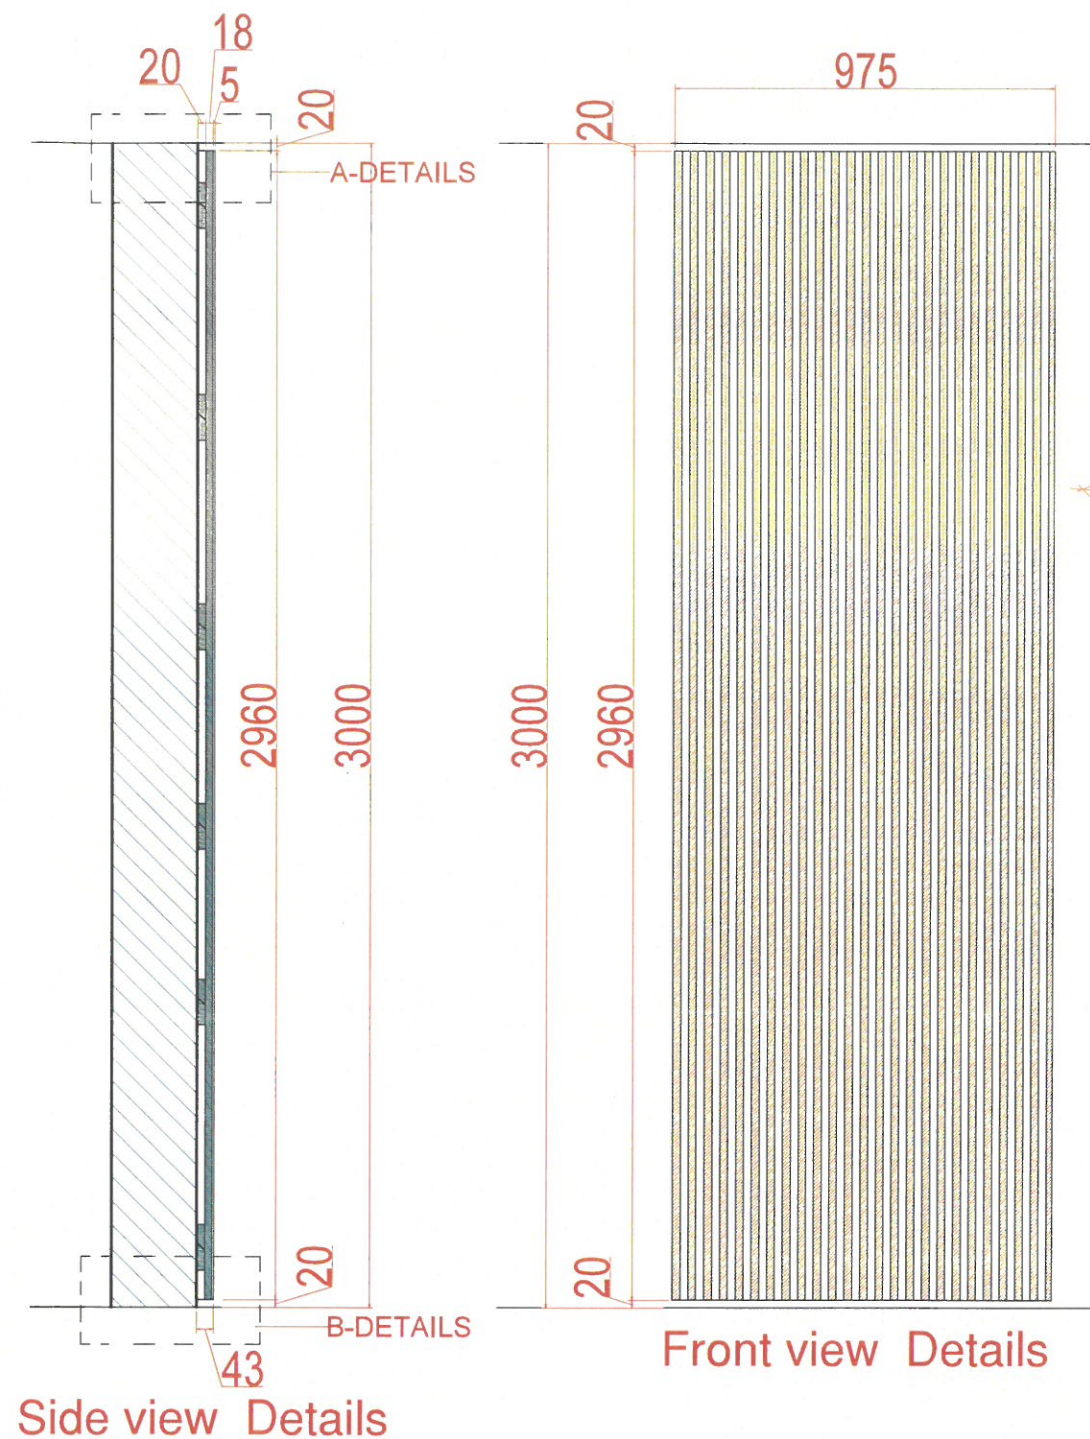


GROUND FLOOR

PRIVATE LOUNGE, DINING

WOODEN WALL CLADDING WITH SLATS

BOISERIE -11, 12.

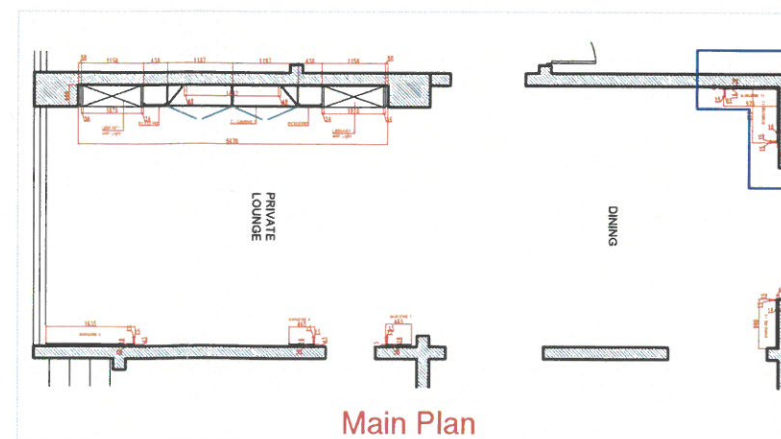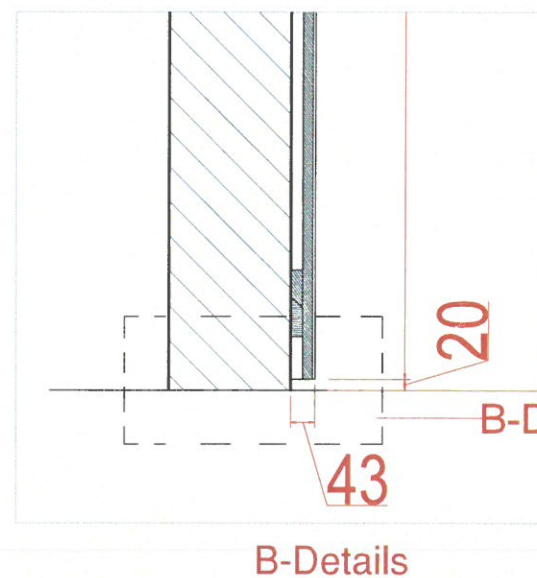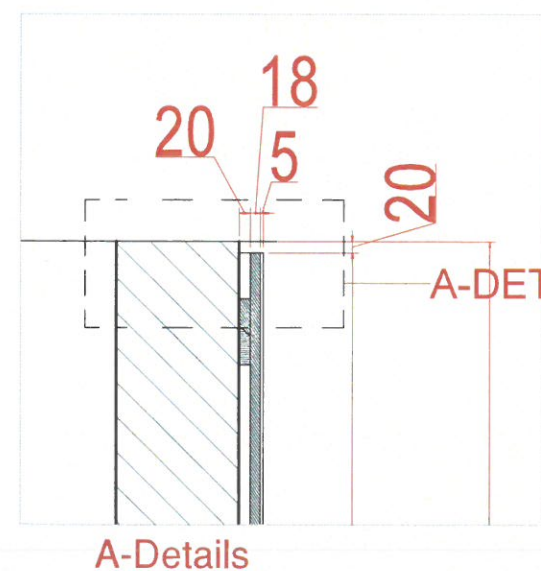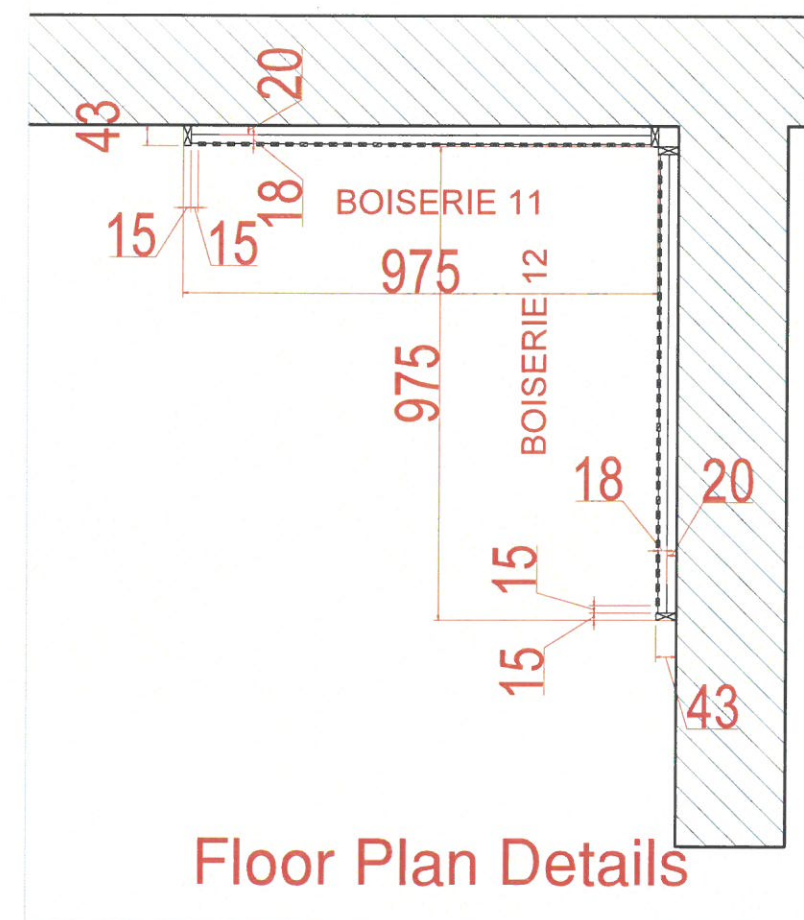

WOODstyles



www.wood-styles.com

Copyright of designs shown herein is retained by this office.
Authority is required for any reproduction.
© Copyright Wood-styles Ltd.

Nigeria, Lagos +234 80 9037 9888
Email: info@wood-styles.com

Project
TKR PROJECT

Owner:

Date Description
DSD-V1-ID-28/3/2025- REV1
DSD-V1-ID-9/4/2025- REV2

APPROVED

FOR APPROVAL

Project No. :
Scale : N/A
Drawn by : OBJ
Checked : OBJ
Cad File : CAD_FILE

Sheet title
**G-Floor PRIVATE LOUNGE, DINING
WOODEN WALL CLADDING WITH SLATS
BOISERIE -11,12.**

Dwg No.
WS-DS-SD-TK-007

No.
SHEET 2