
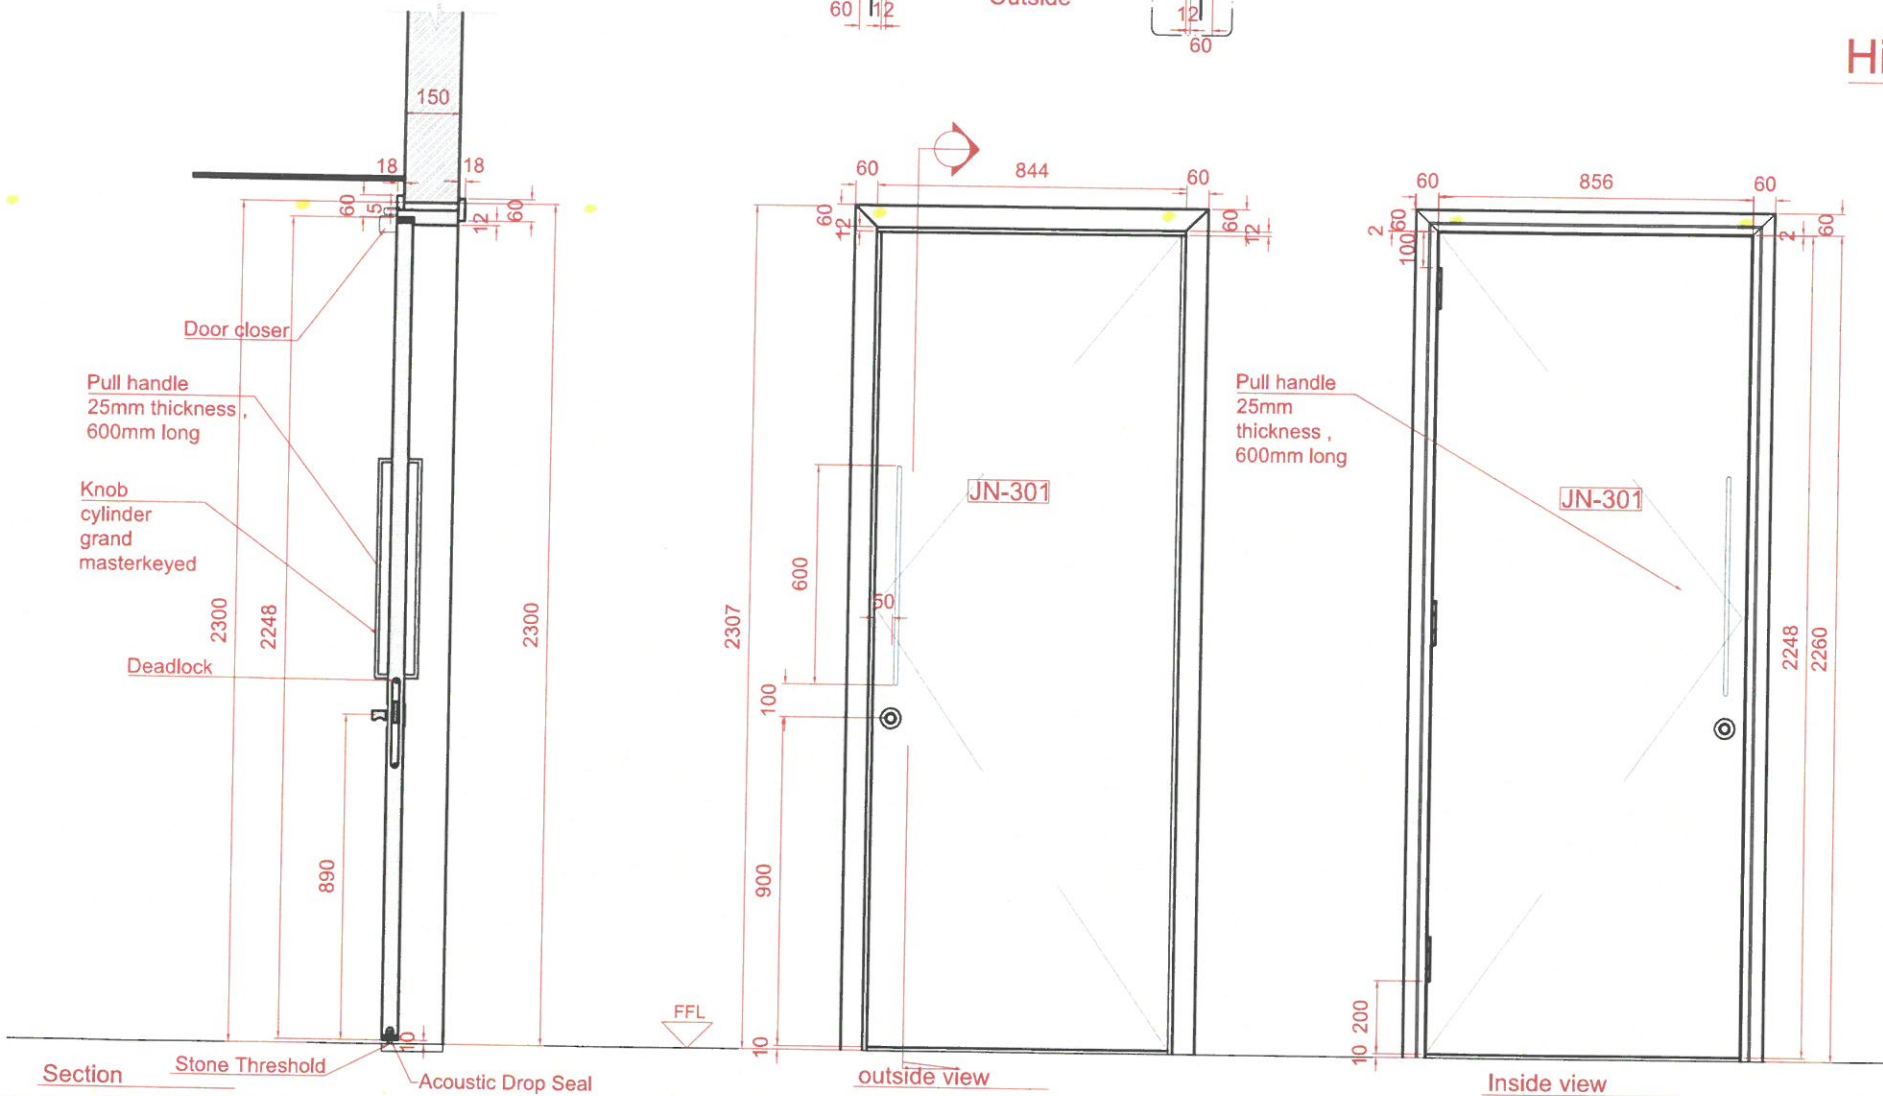



Hinges with curved edges / SS finish

15 Hardwood lipping

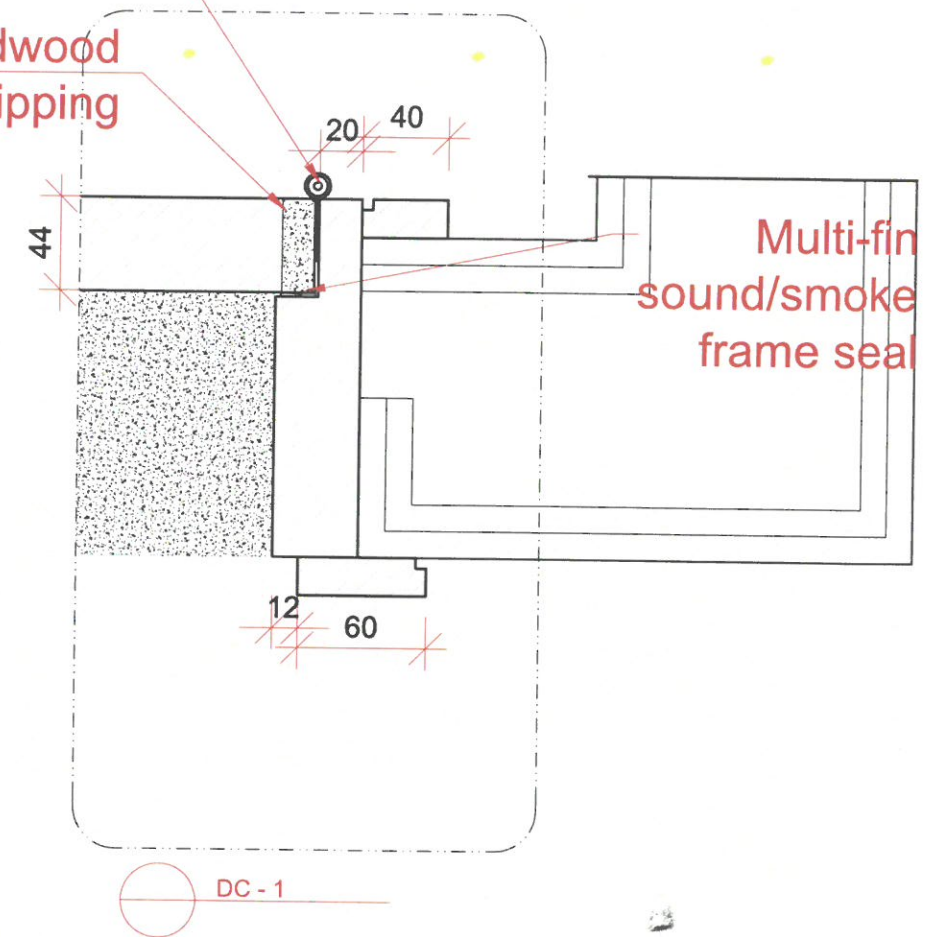

D13a MEZZ Spa treatment room entrance door

panel Size	900mm W x 2300mm H x 44mm thk	
Finish	Stained to match JN-301	
Door leaf type	Single door, single swing Flush door	
Ironmongery & Accessories	Acoustic drop seal for door width	Black Finish
	Lock: cylinder deadlock	Black Finish
	Knob cylinder grand masterkeyed	Black Finish
	Door closer - Concealed door closer - Non hold	Black Finish
	Hinges Type 2 : Hinges with curved edges	Black Finish
	Doorstop Type 2	Black Finish
Location	600mm Pull handle MEZZ Spa treatment room entrance	
Total QTY	3	
Fire Rating	NA	
Acoustic	NA	
Remarks		

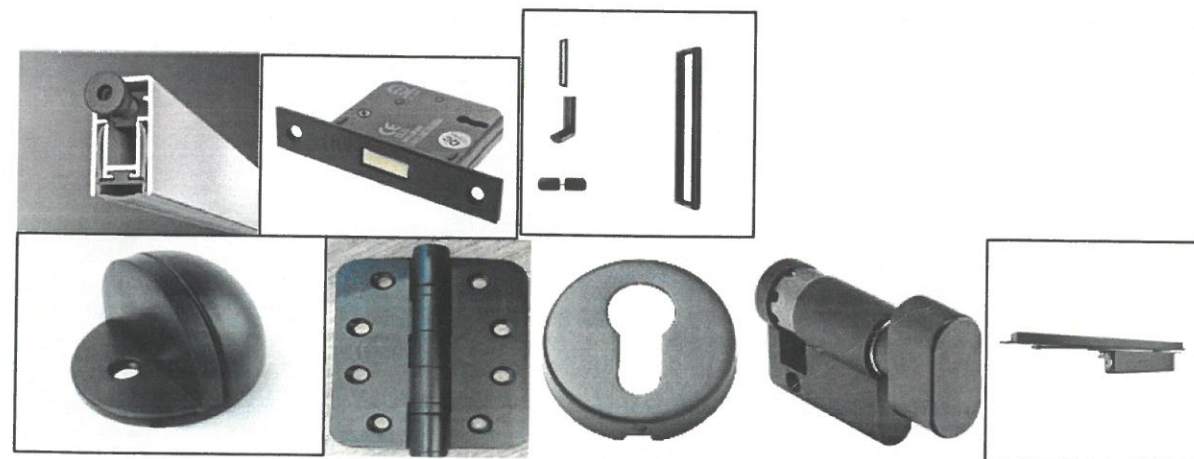

P10