

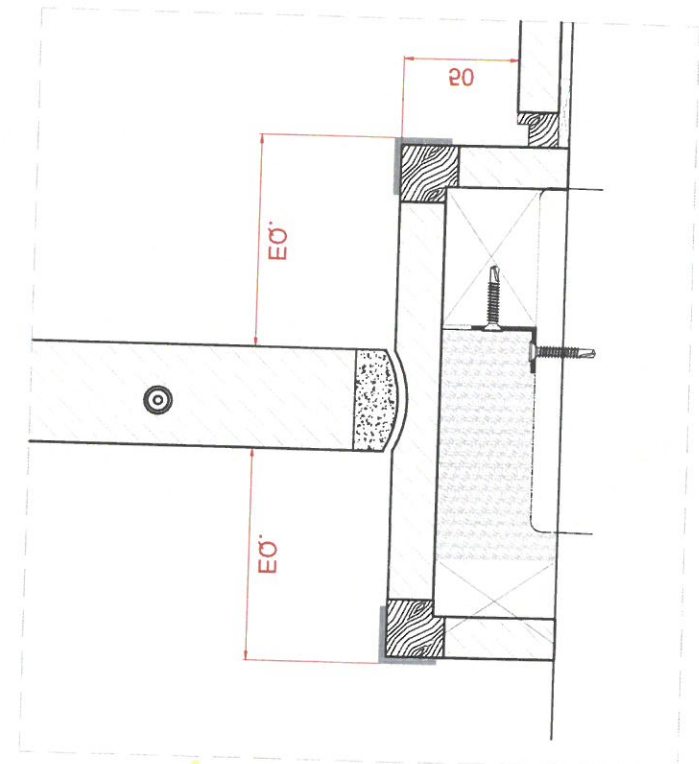
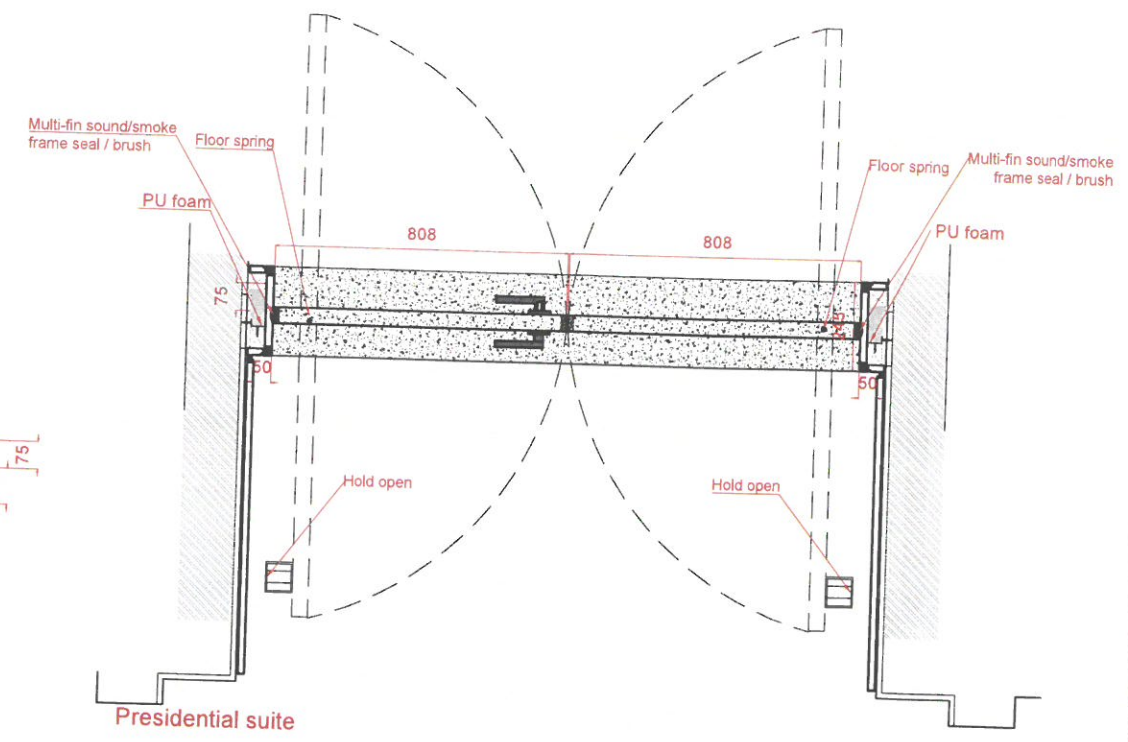
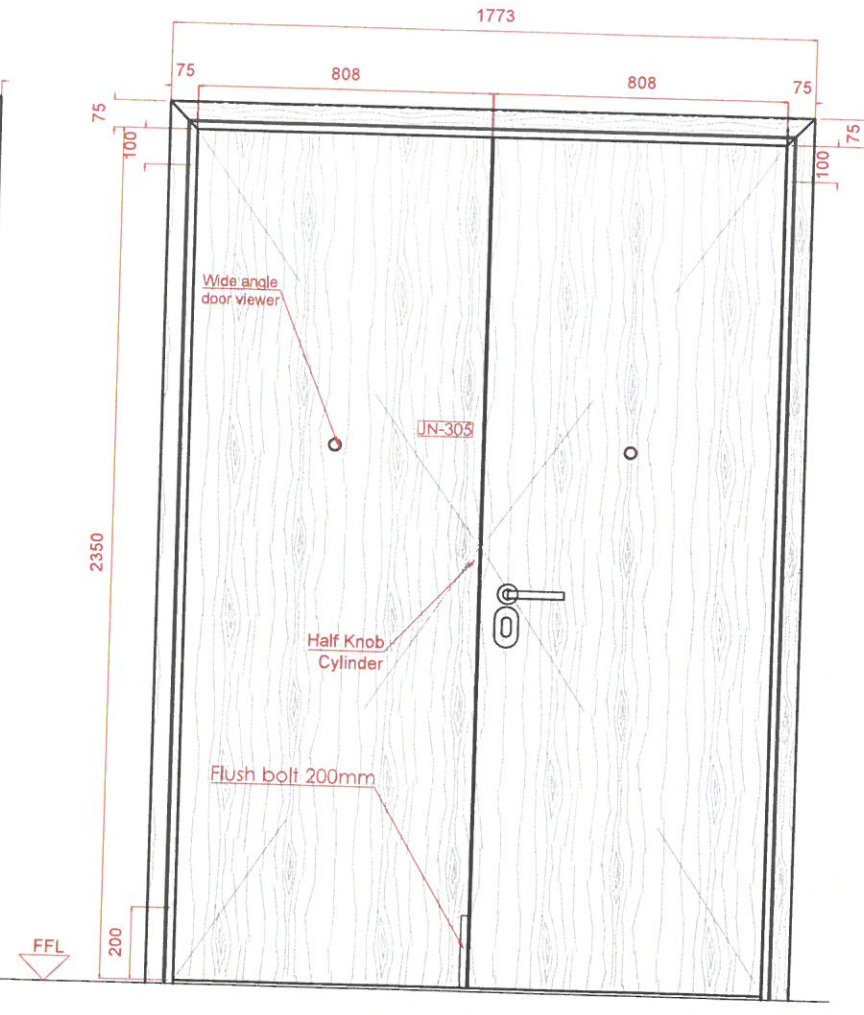
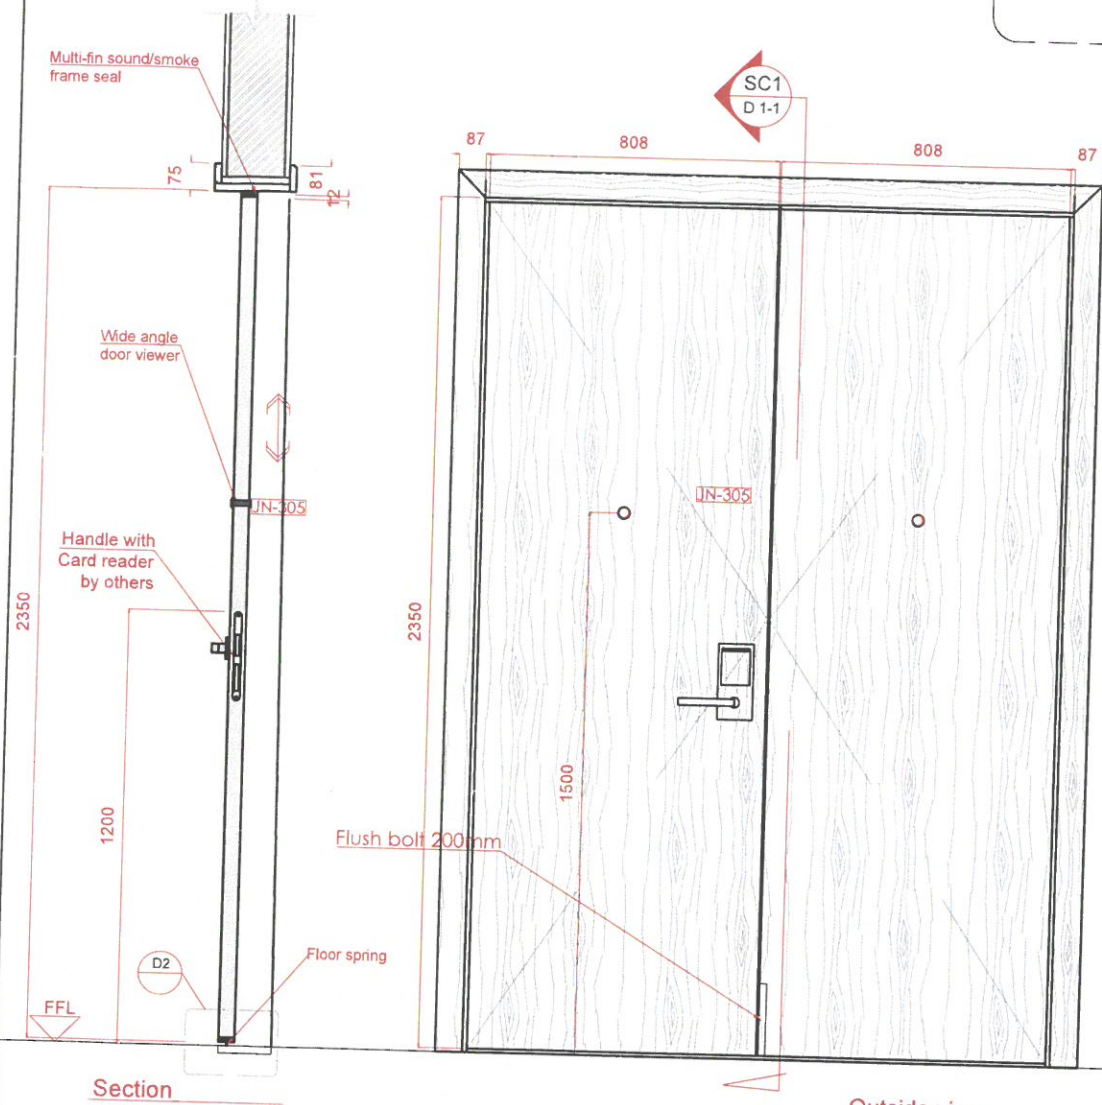
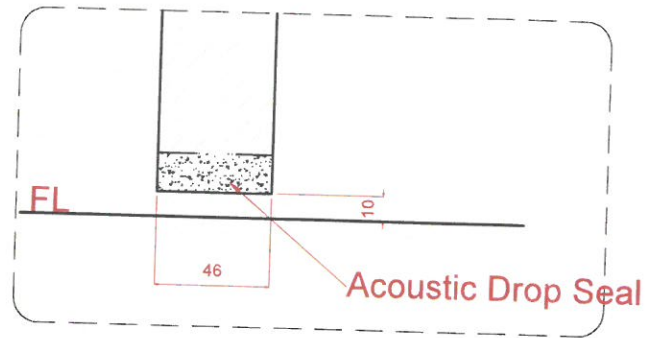


Approved with comments  
 Quantity and to be verified by joiner  
 Size to be verified on site

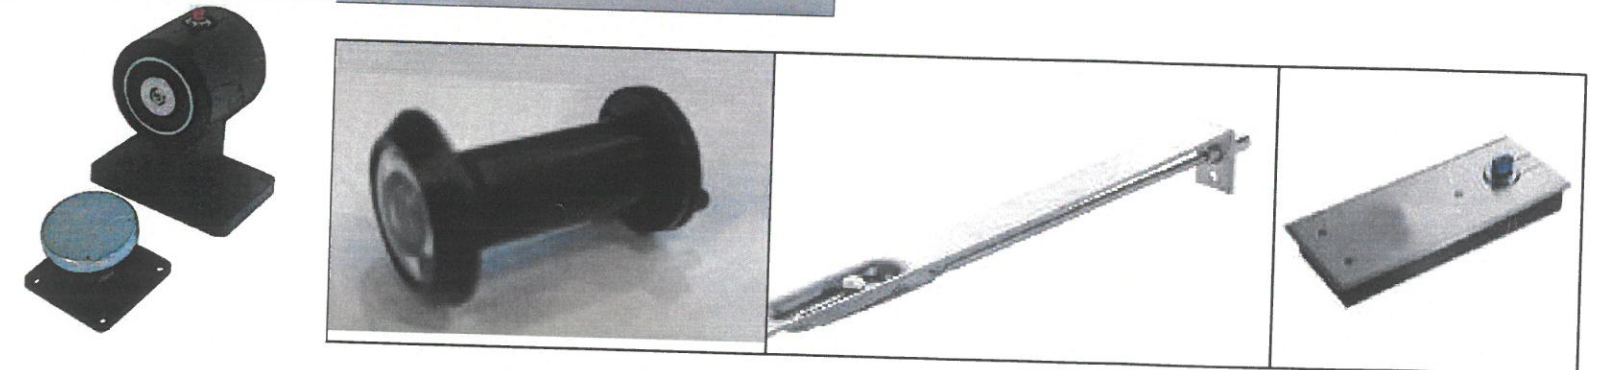

D15a ACC Corridor double door (presidential suite lobby)	
Panel Size	1720 mm W x 2350mm H x 46mm thk
Finish	Timber panel , Timber frame to match JN-305
Door leaf type	Double door, double swing flush door
Ironmongery & Accessories	vingcard Electronic lockset <i>By others</i>
	Door viewer (wide angle) Black Finish
	Flush bolt Black Finish
	Floor spring Hold-open angle adjustable to 180 degree Black Finish
	Hold open (electrical device) <i>Subject to approval</i> Black Finish
Location	ACC Corridor double door @ presidential suite
Total QTY	1
Fire Rating	NA
Acoustic	NA
Remarks	

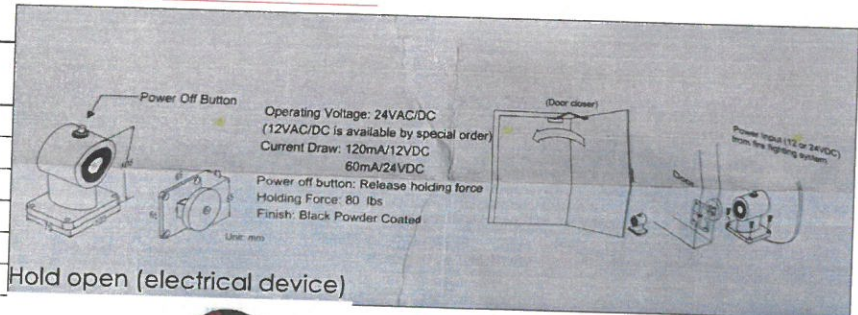

Floor spring Hold-open angle adjustable to 180 degree