

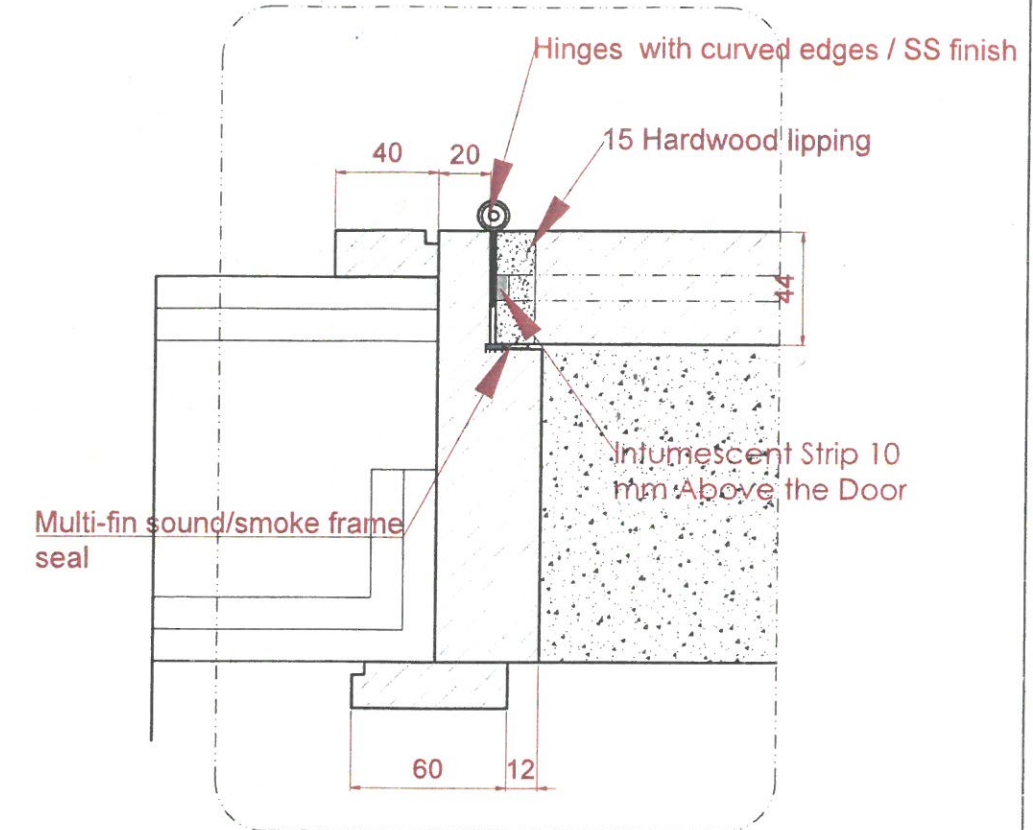


Approved with comments  
Quantity and to be verified by joiner  
Size to be verified on site

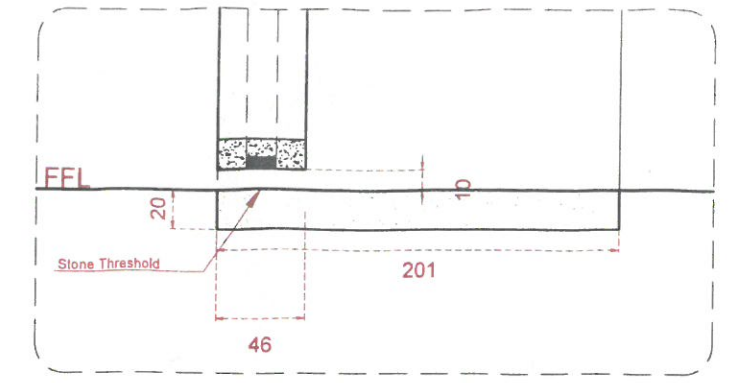

<b>D21</b>	ACC Guest service doors	
Panel Size	1230 mm W x 2342mm H x 46mm thk	
Finish	Timber panel , Timber frame to match PNT-302	
Door leaf type		
Ironmongery & Accessories	Handle with card reader	Black Finish
	flush bolt	Black Finish
	Hinges Type 2 : Hinges with curved edges	Black Finish
	Door closer : Door closer EN 2-4 NON hold open	Stainless steel
	SR 390 / SR 392 Door Coordinators	Black Finish
Location	ACC passage BOH	
Total QTY	6	
Fire Rating	30 min	
Acoustic	NA	
Remarks		

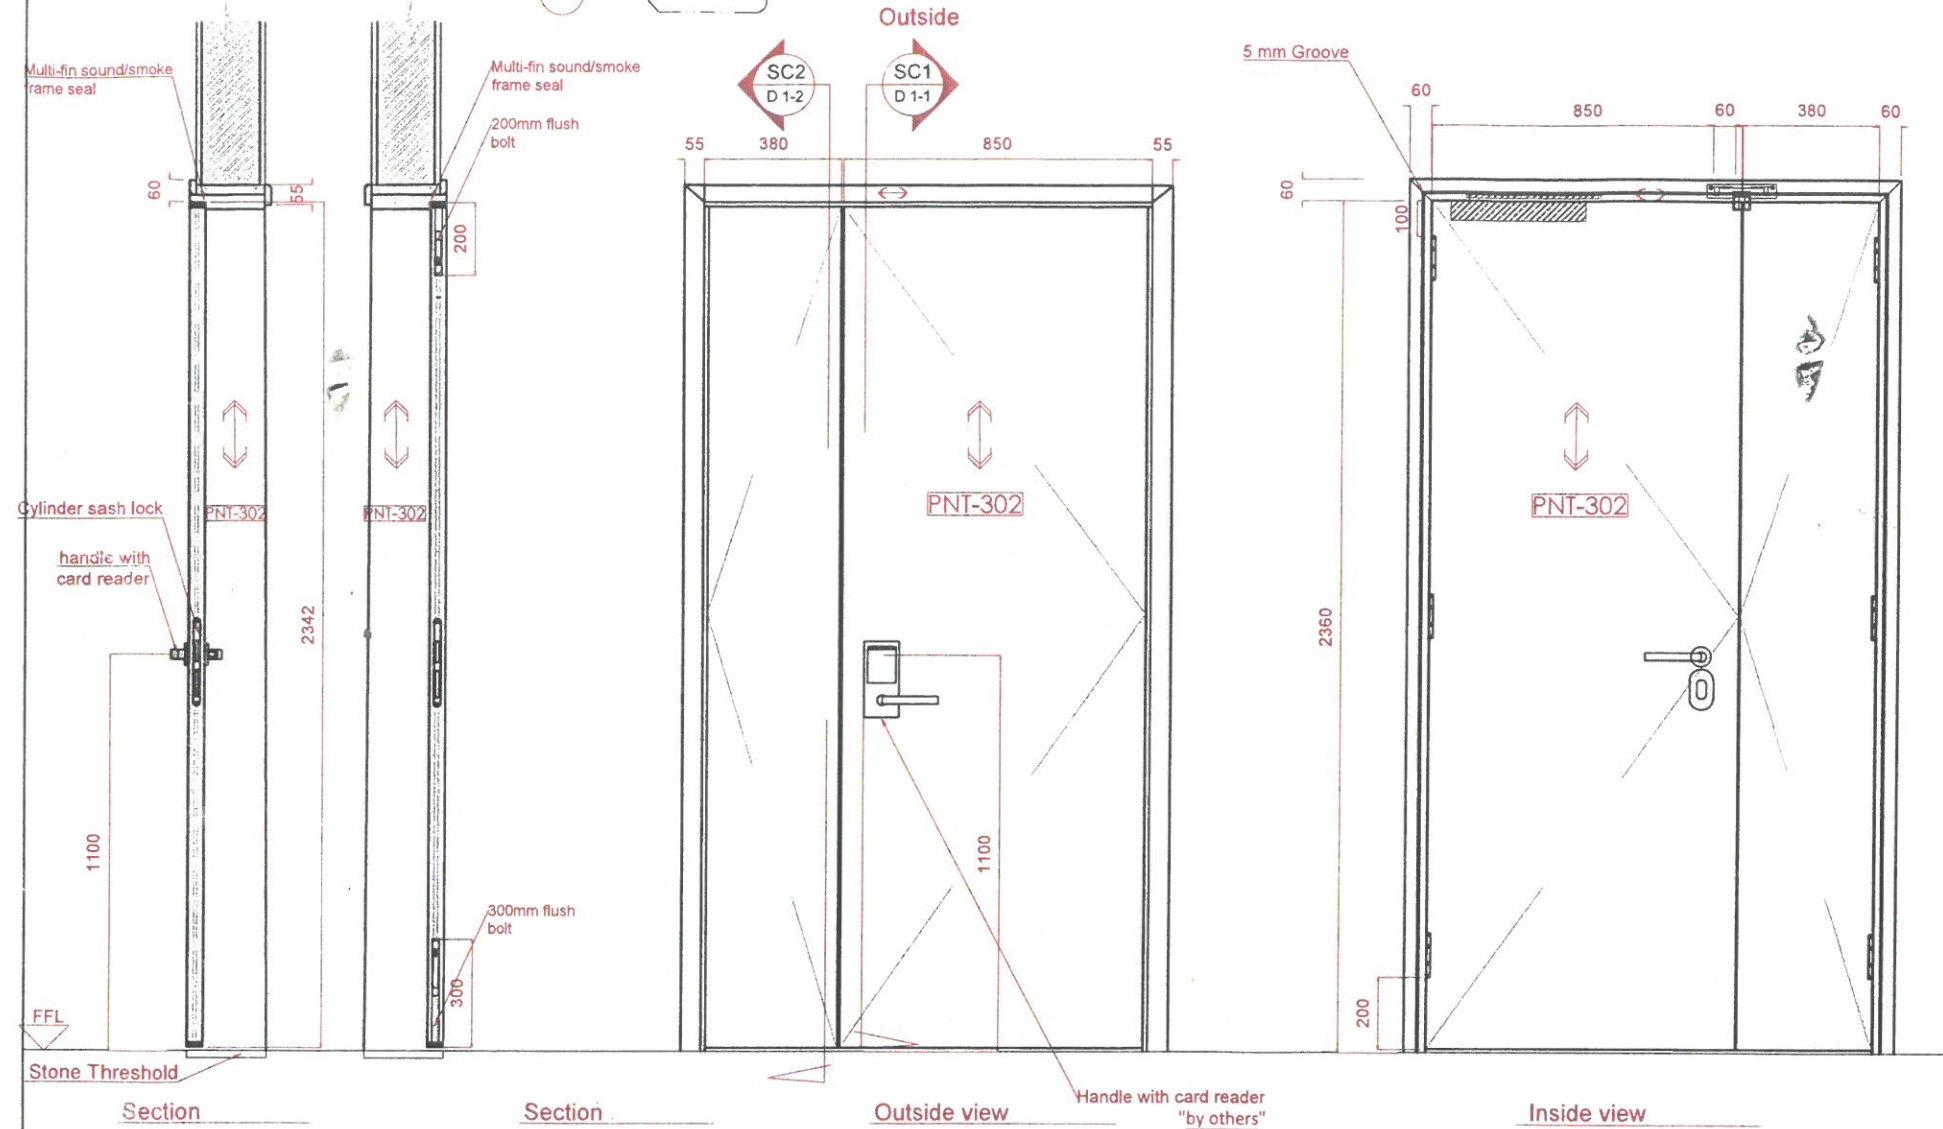