


Approved with comments  
 Quantity and to be verified by joiner  
 Size to be verified on site

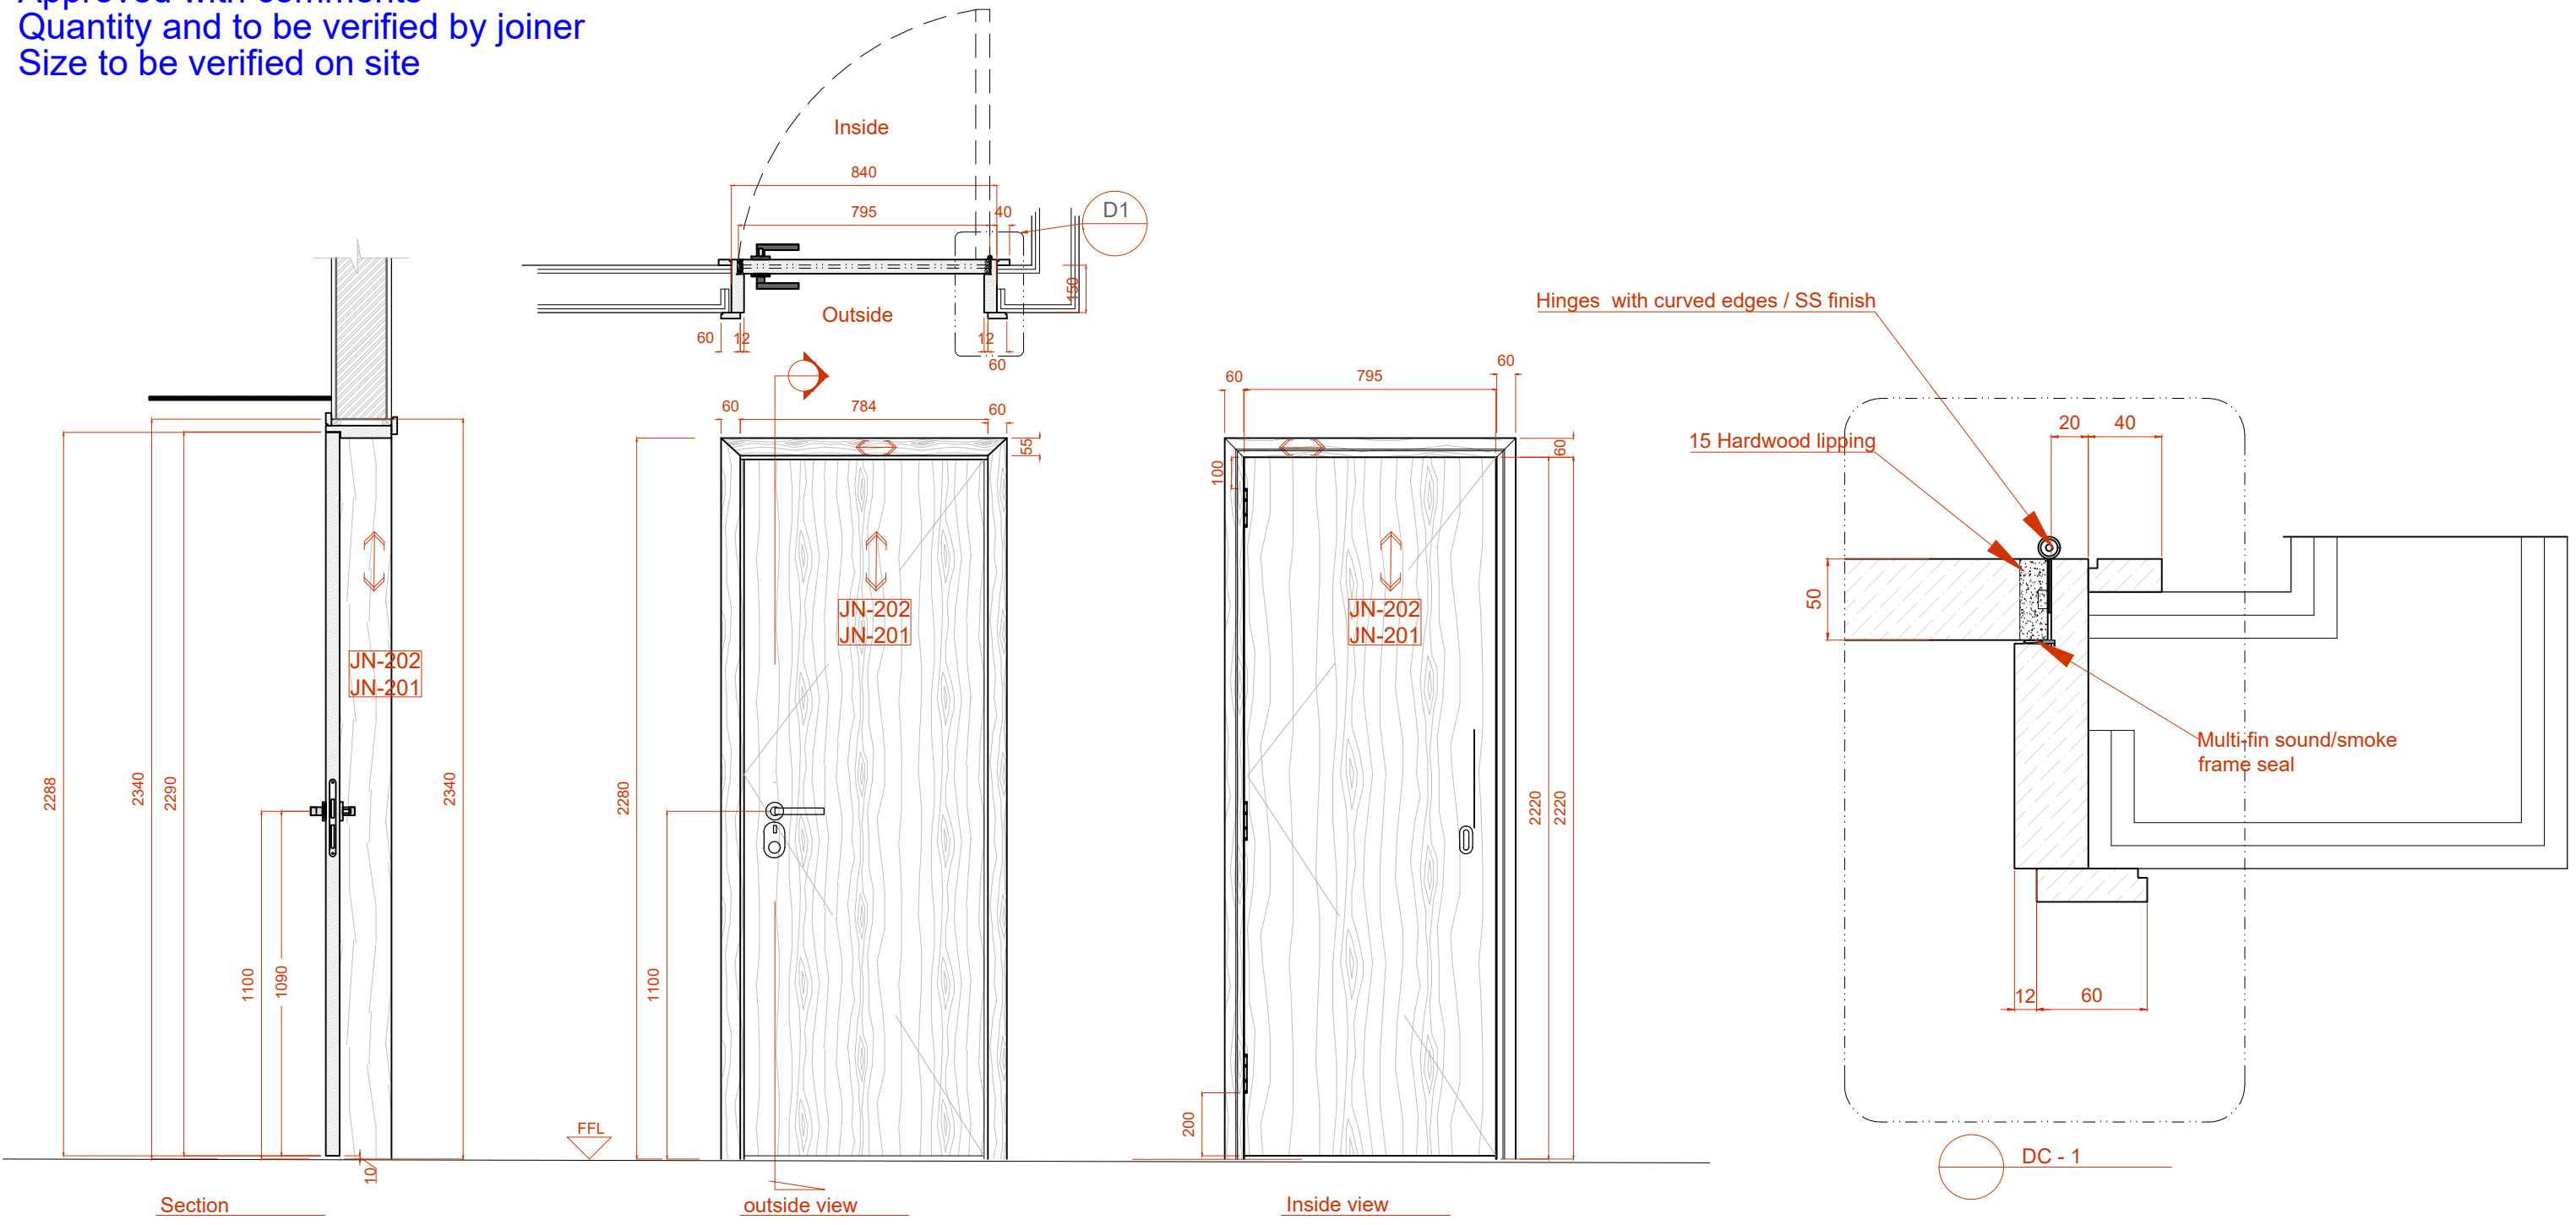

<b>D2a</b>	Bathroom door	
panel Size	795mm W x 2270mm H x 50 mm thk	
Finish	Junior & Executive : Stained to match JN-201 (QTY 26) - Presidential : Stained to match JN-202 QTY(1)	
Door leaf type	Single door, Single swing, Flush door	
Ironmongery & Accessories	Handles: Front door handle Type 2 - Lever handle	Black Finish
	Hinges Type 2 : Hinges with curved edges	Black Finish
	Round Cylinder Escutcheons	Black Finish
	Half Knob Cylinder	Black Finish
	Bathroom deadlock type 2	Black Finish
	Doorstop Type 2	Black Finish
Location	Junior , executive and presidential suites bathroom door	
Total QTY	26 Junior & Executive +1 Presidential door	
Fire Rating	NA	
Acoustic	NA	
Remarks		

