



Approved with comments
Size to be verified on site

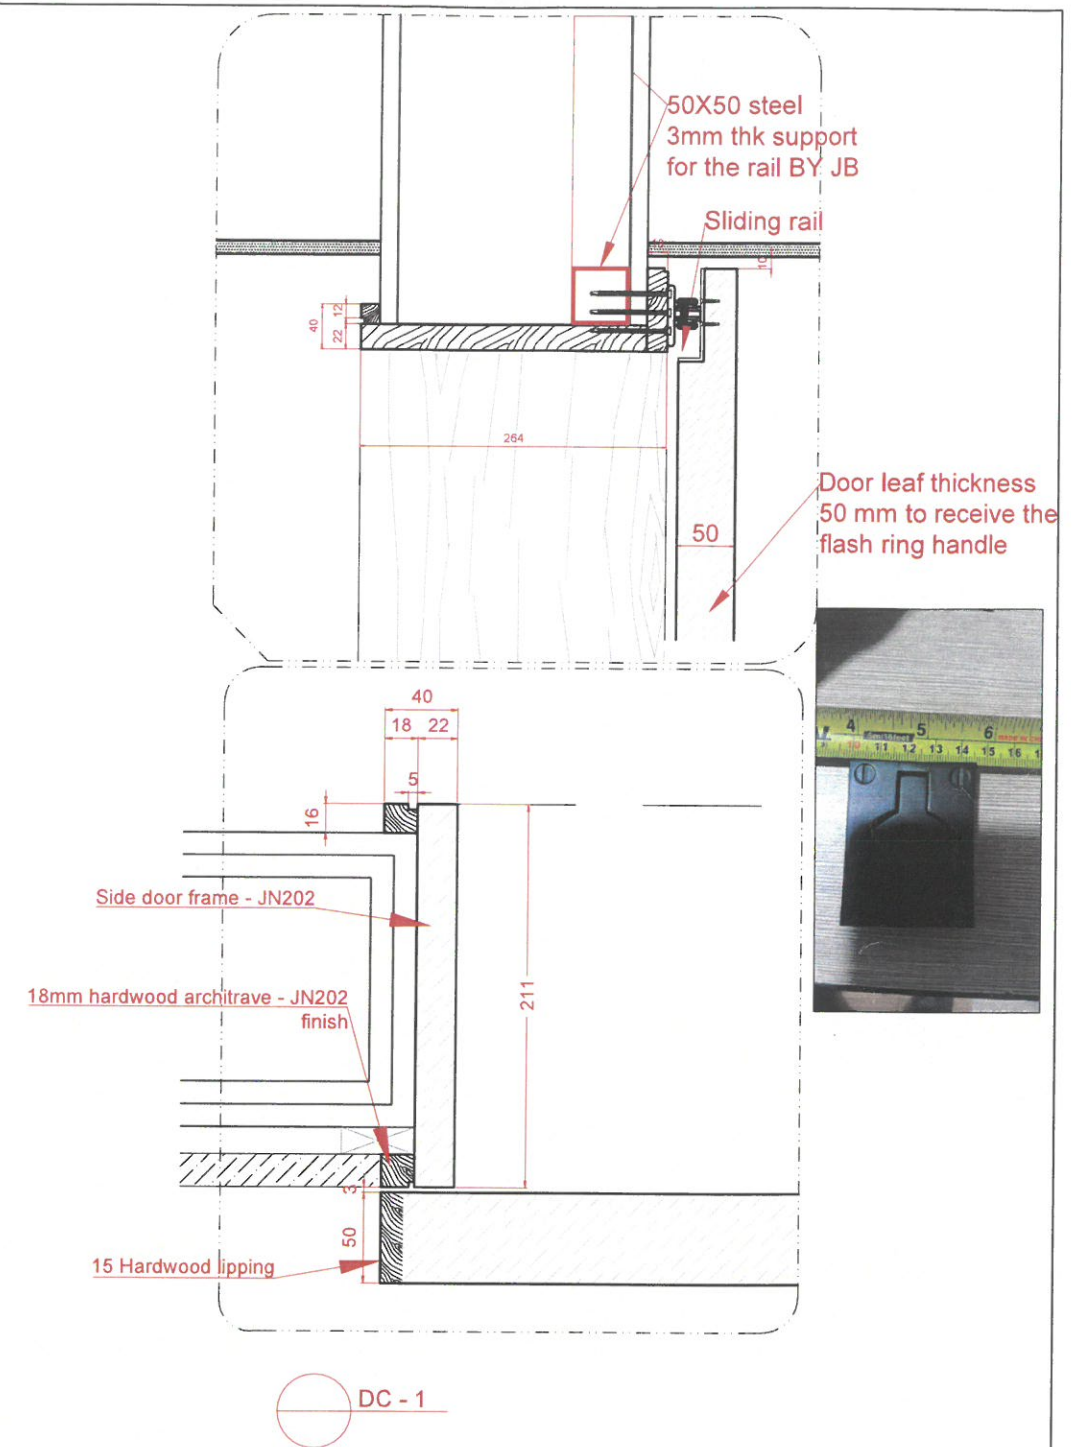

D2b	Bathroom door	
panel Size	975 mm W x 2360mm H x 50mm thk	
Finish	Stained to match JN-202	
Door leaf type	Single door, Sliding barn door	
Ironmongery & Accessories	Handle : Flush Brass Ring	Black Finish
	Barn sliding door track : Adjustable upper truck slide mechanism with lower runner for sliding barn door	Black Finish
Location	Presidential Suites bathroom door	
Total QTY	1	
Fire Rating	NA	
Acoustic	NA	
Remarks		

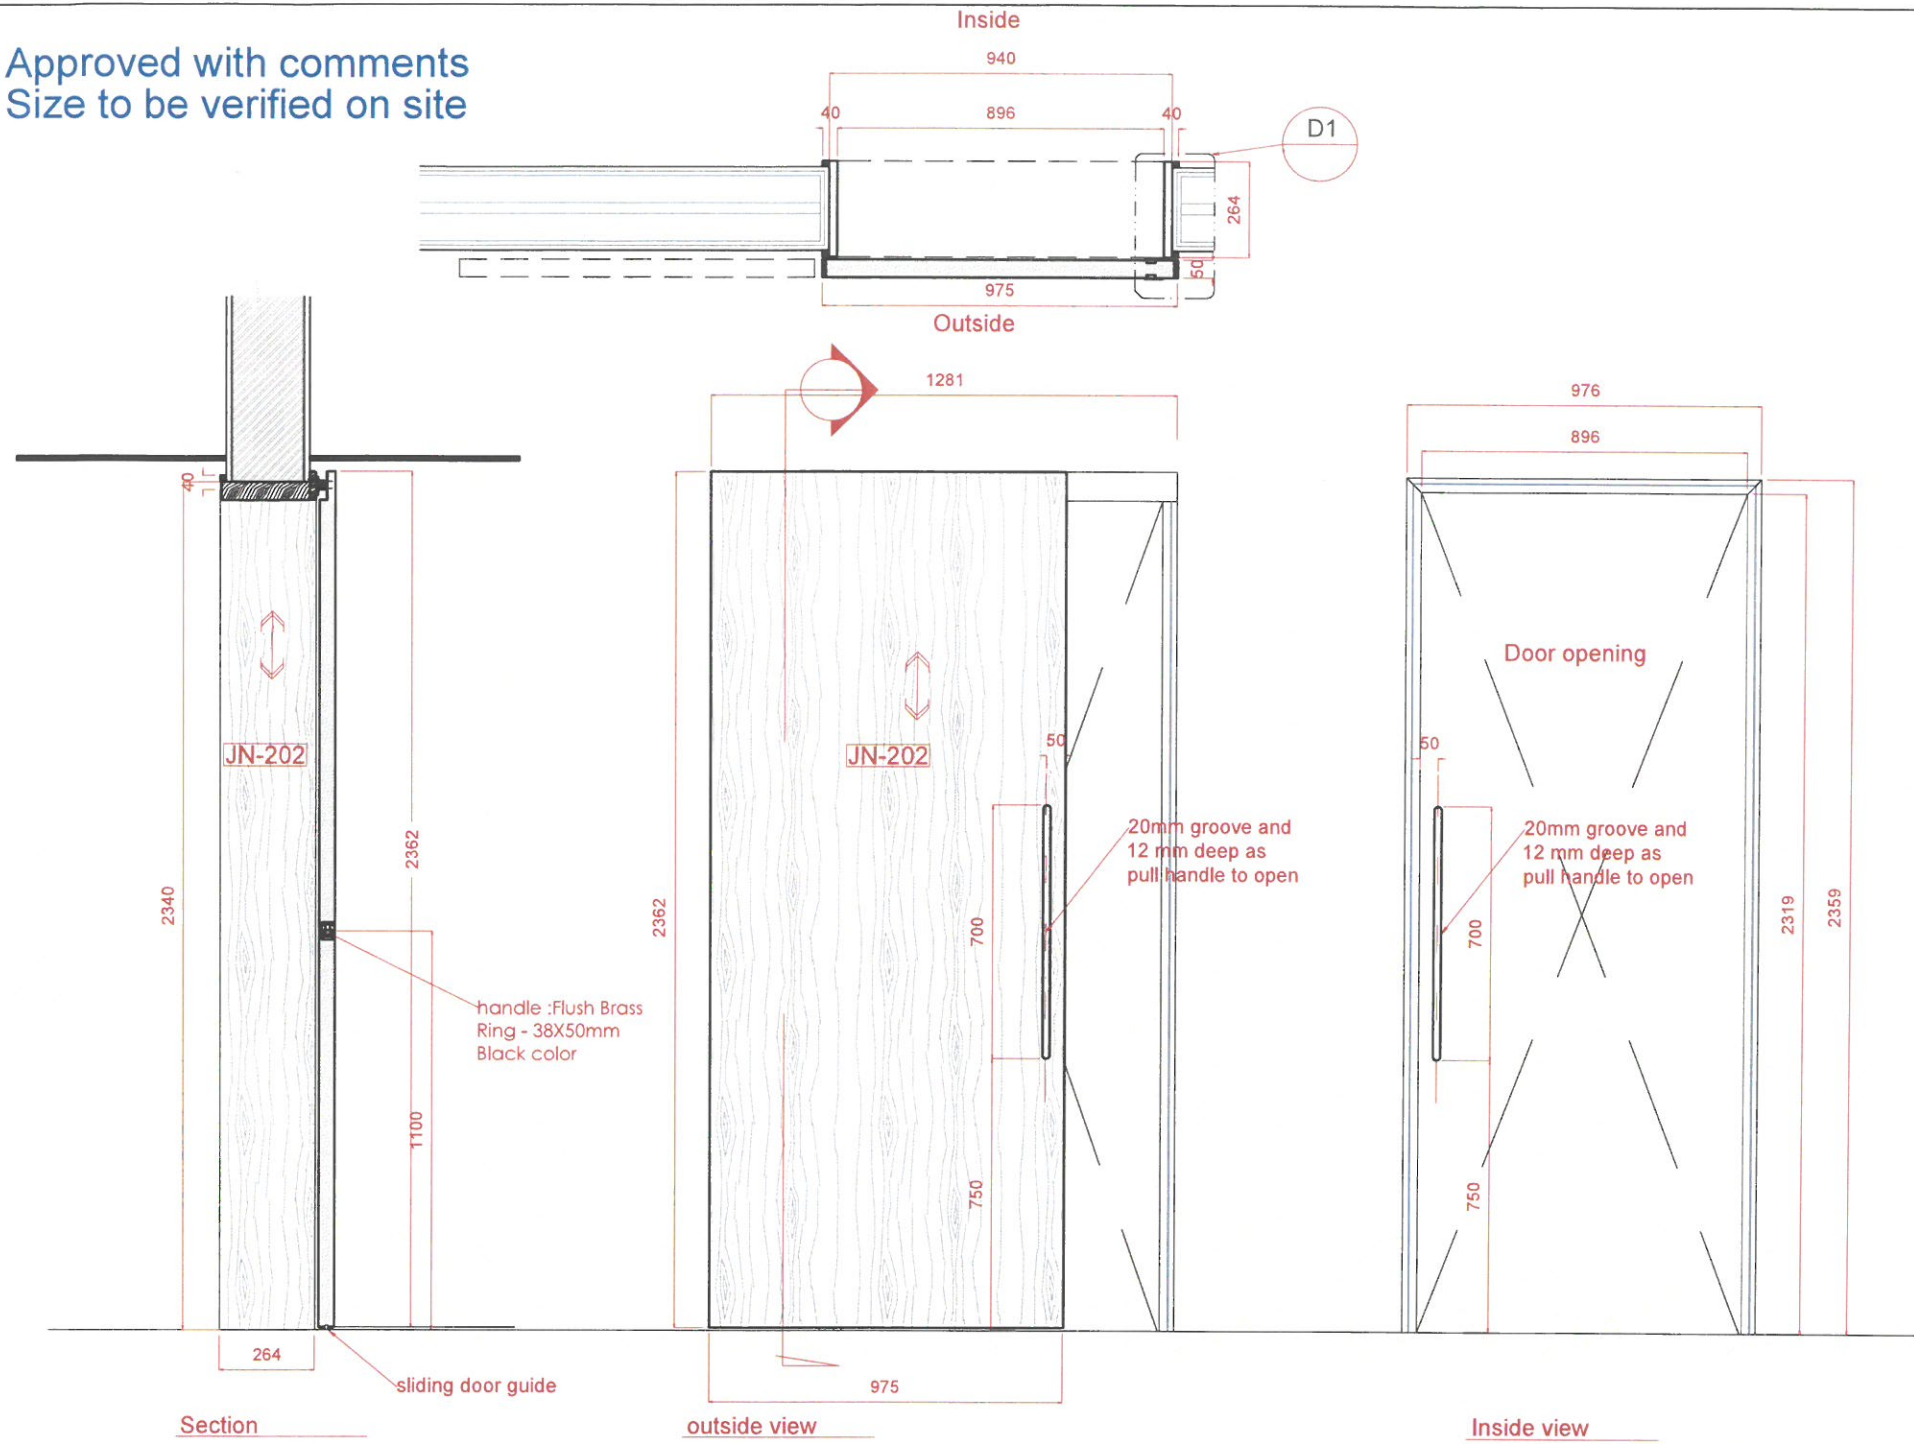