

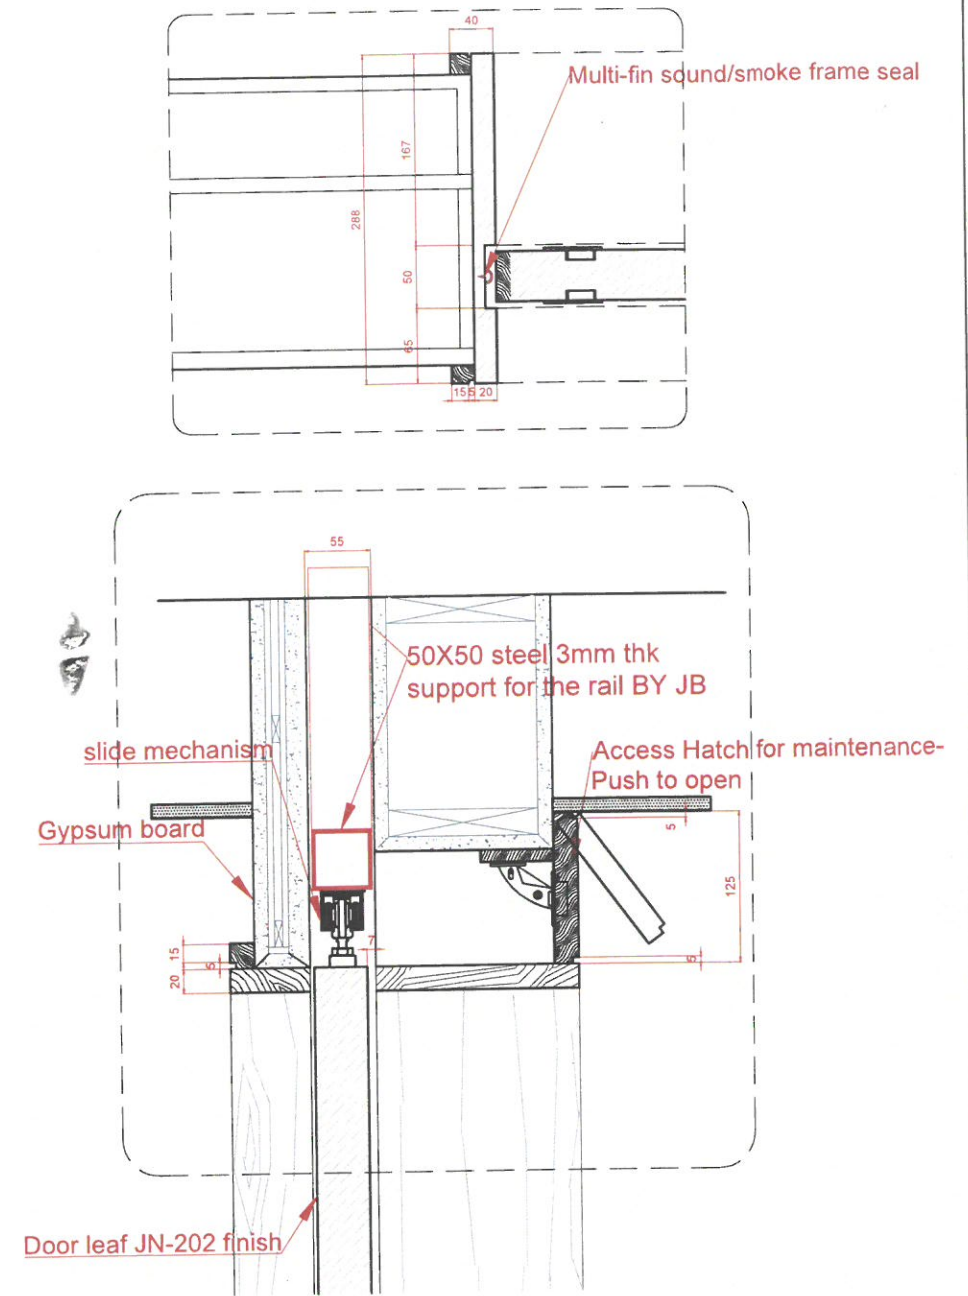


Approved with comments
 Quantity and to be verified by joiner
 Size to be verified on site

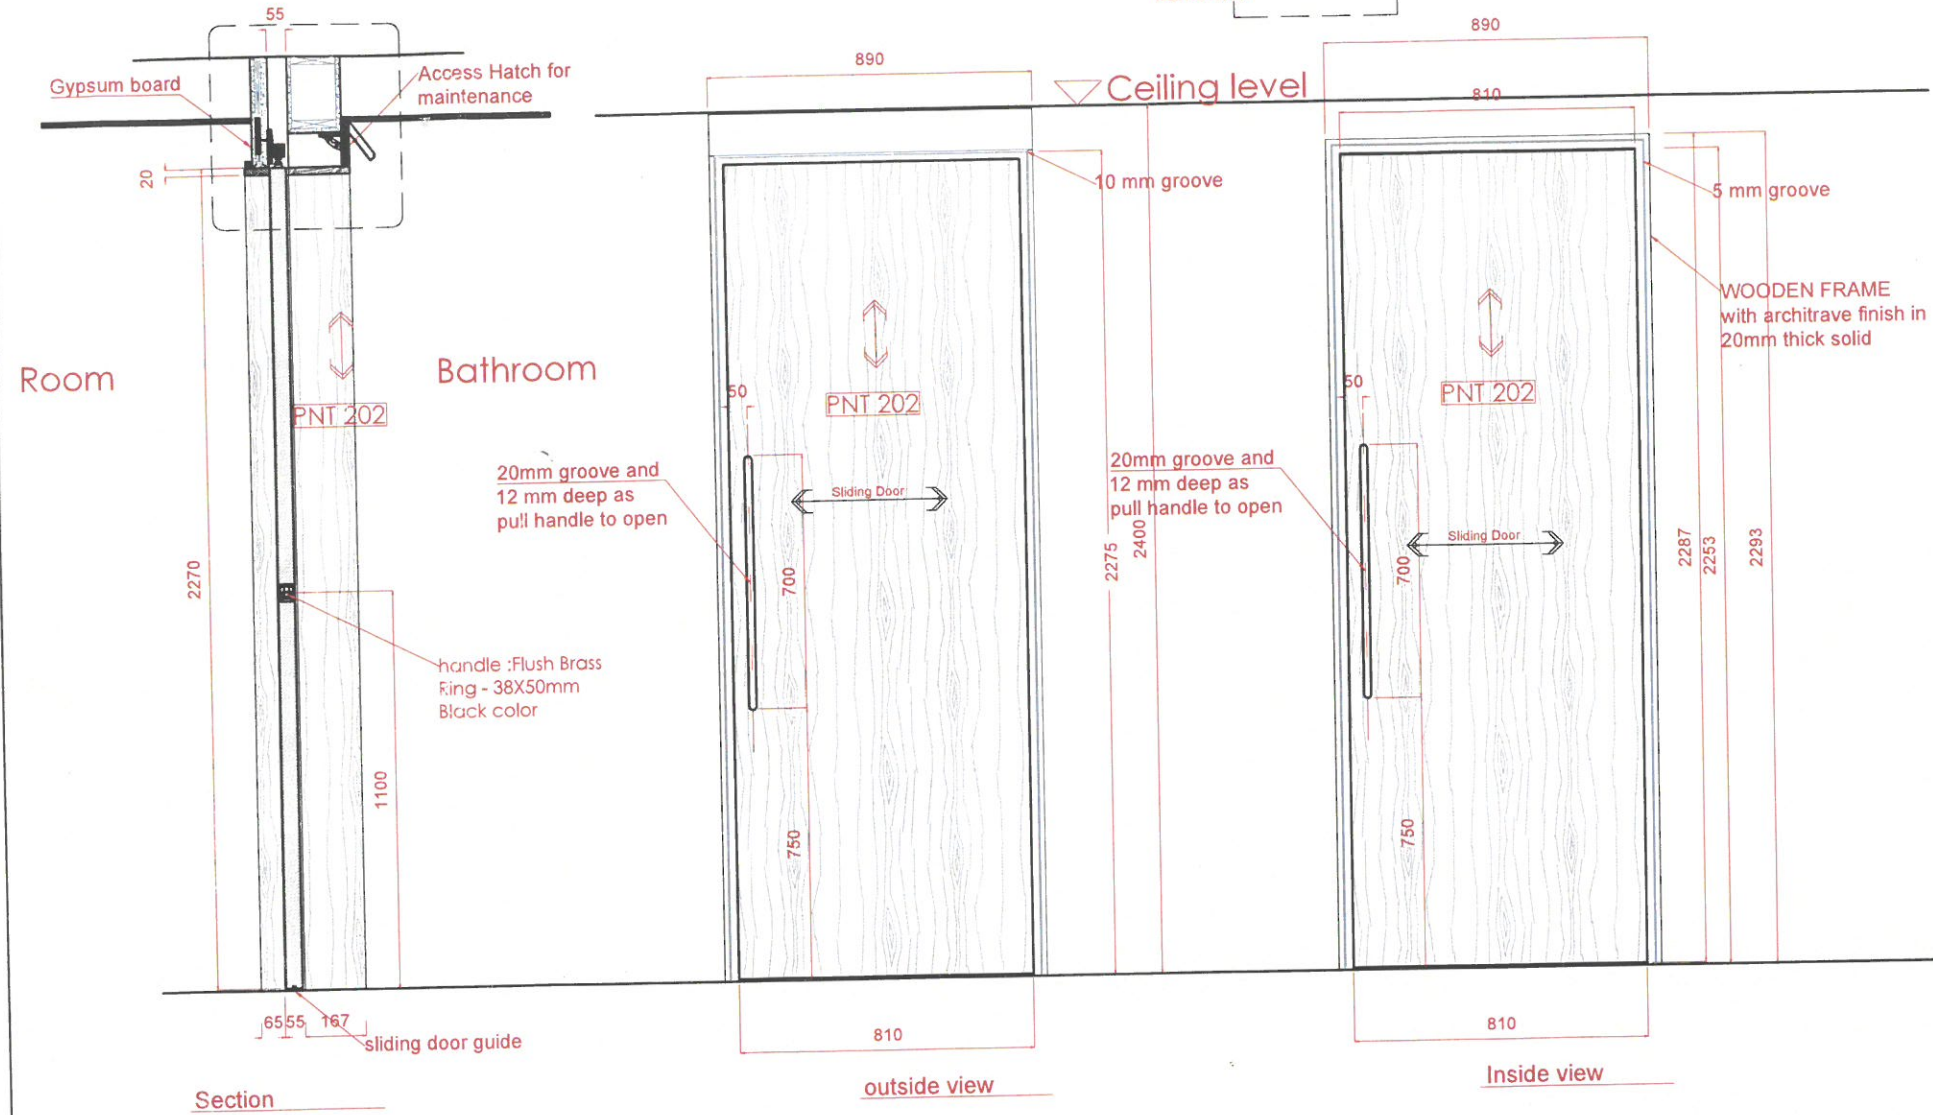

D3	ACC Std rooms Bathroom	
panel Size	810 mm W x 2350mm H x 50 mm thk	
Finish	Paninted PNT 202	
Door leaf type	Sliding Pocket door	
Ironmongery & Accessories	Handle : Flush Brass Ring	Black Finish
	Barn sliding door track : Adjustable upper truck slide mechanism with lower runner for sliding barn door	Black Finish
Location	Sliding bathroom door	
Total QTY	126	
Fire Rating	NA	
Acoustic	NA	
Remarks		

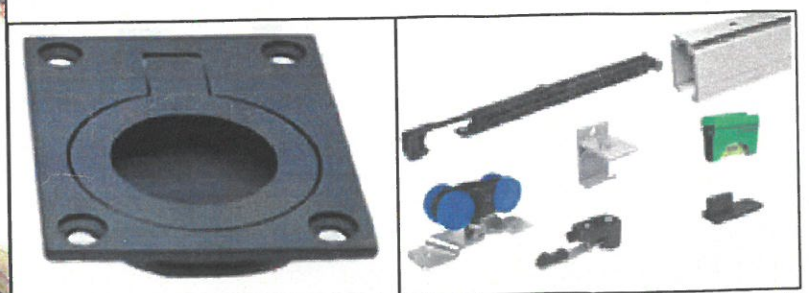

Em - 2652 - 280 mtrs
 2653 - 140 sets
 2654 - 140 - pcs

125
 11