


Approved with comments
 Quantity and to be verified by joiner
 Size to be verified on site

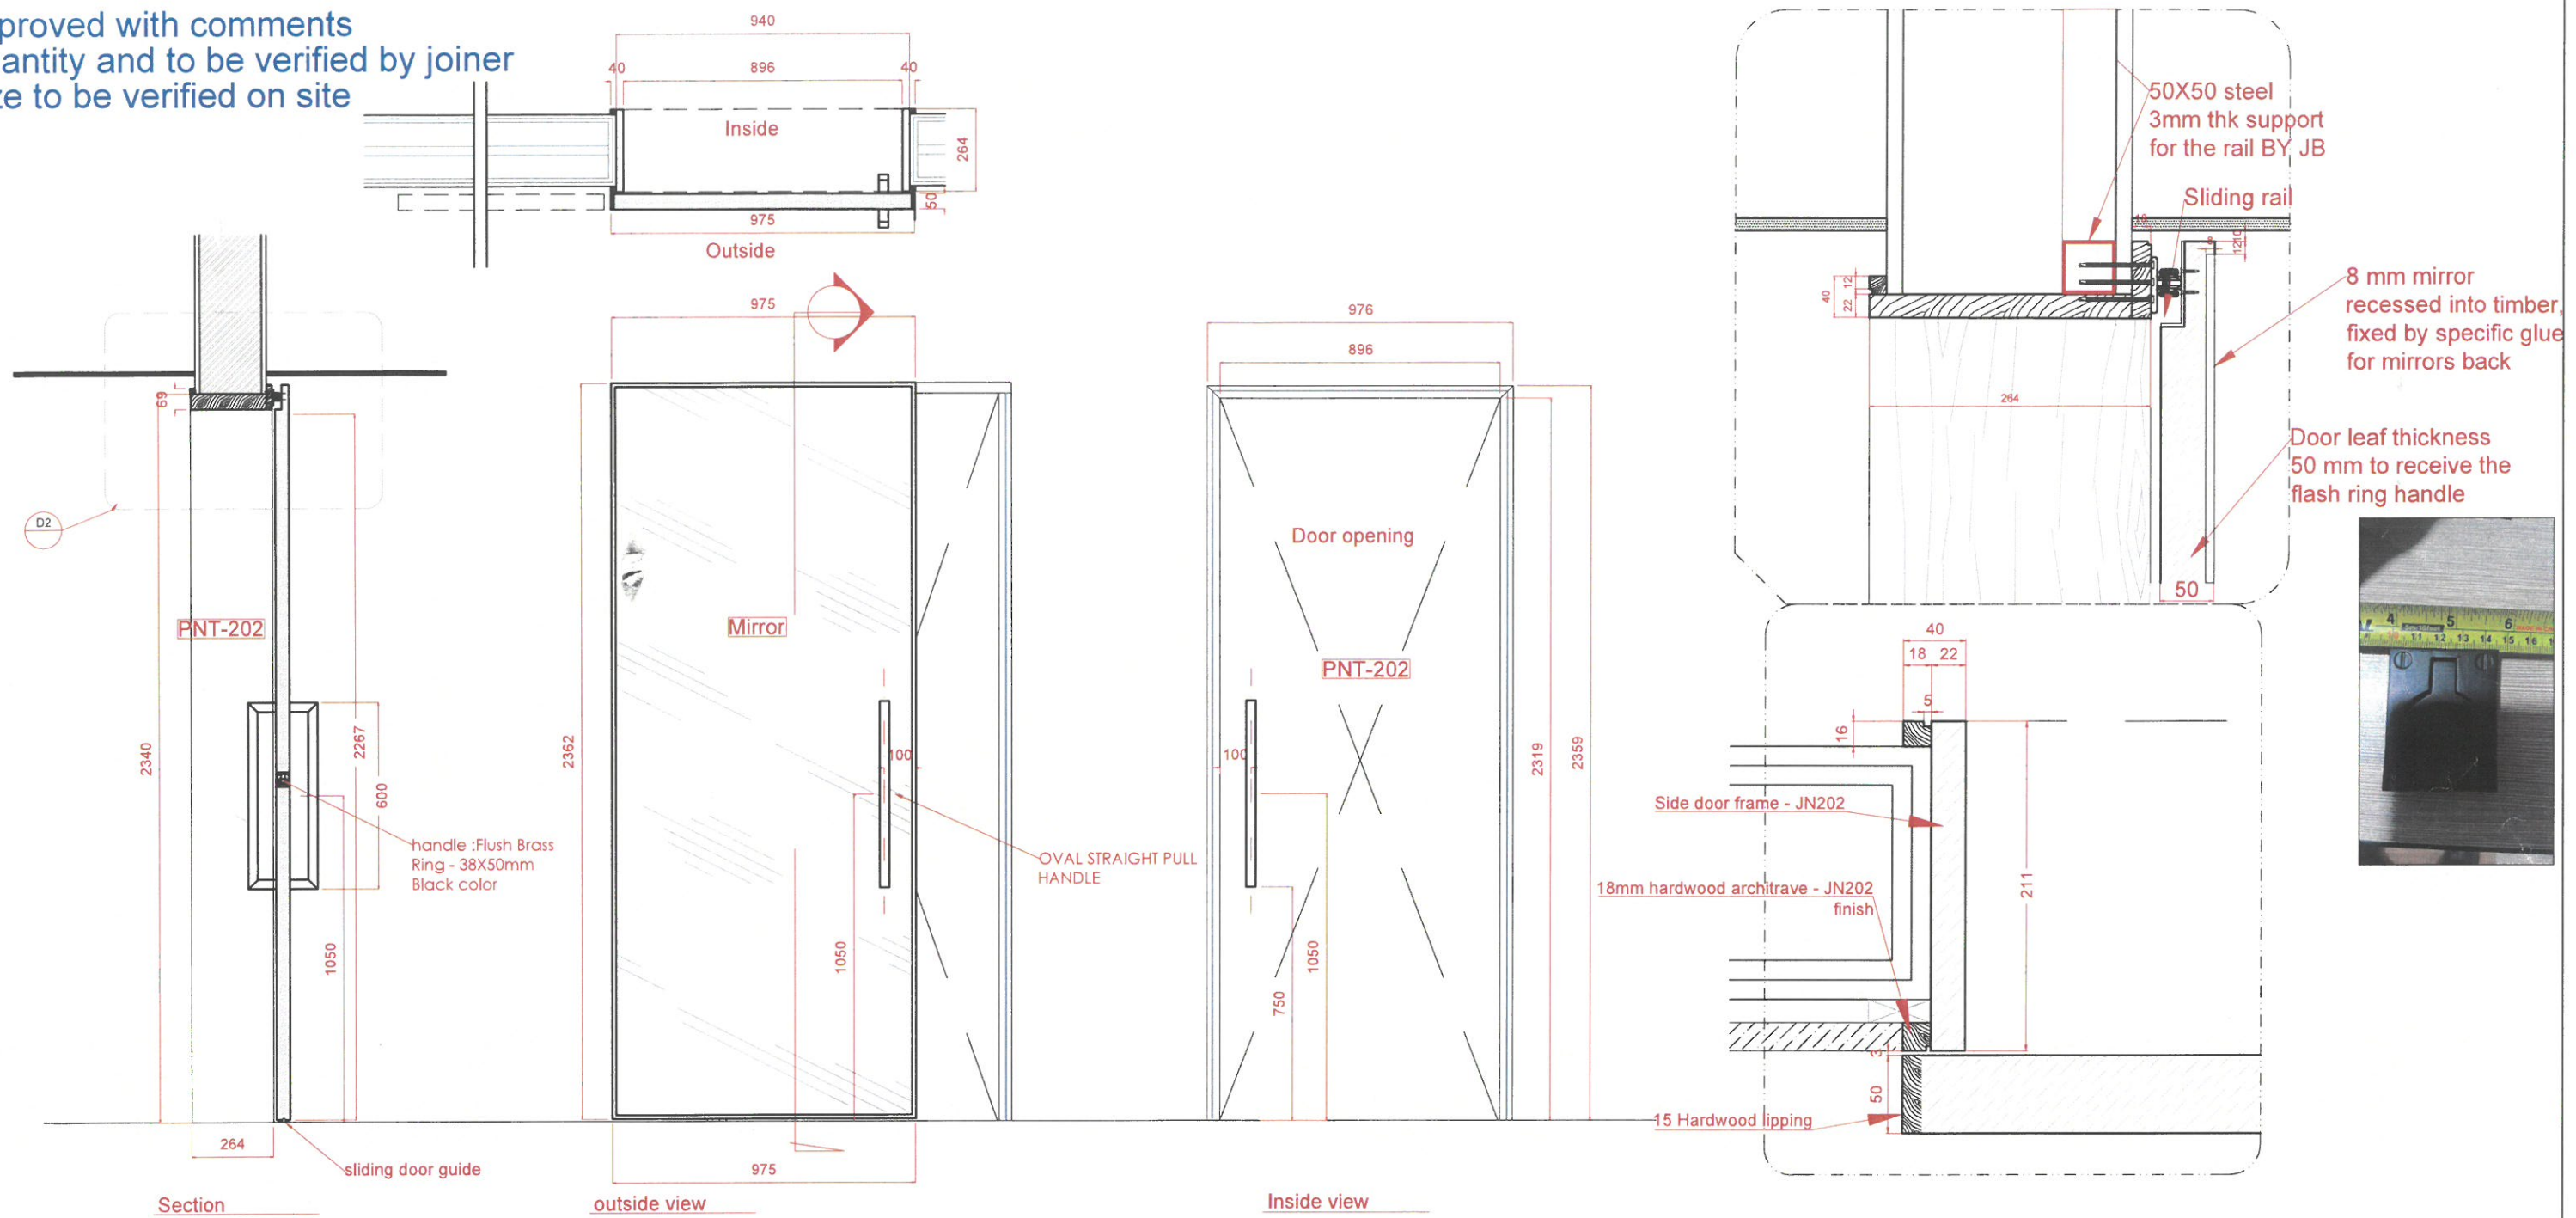

D3a	Bathroom door	
panel Size	900 mm W x 2350mm H x 50 mm thk	
Finish	Mirror inset on bedroom side , Painted PNT-202 on bathroom side	
Door leaf type	Single door, Sliding barn door	
Ironmongery & Accessories	Handle :Flush Brass Ring	Black Finish
	Barn sliding door track : Adjustable upper truck slide mechanism with lower runner for sliding barn door	Black Finish
	Handle :Flush Brass Ring	
Location	Accessible bathroom doors/disabled	
Total QTY	2	
Fire Rating	NA	
Acoustic	NA	
Remarks		

