


Approved with comments  
Size to be verified on site

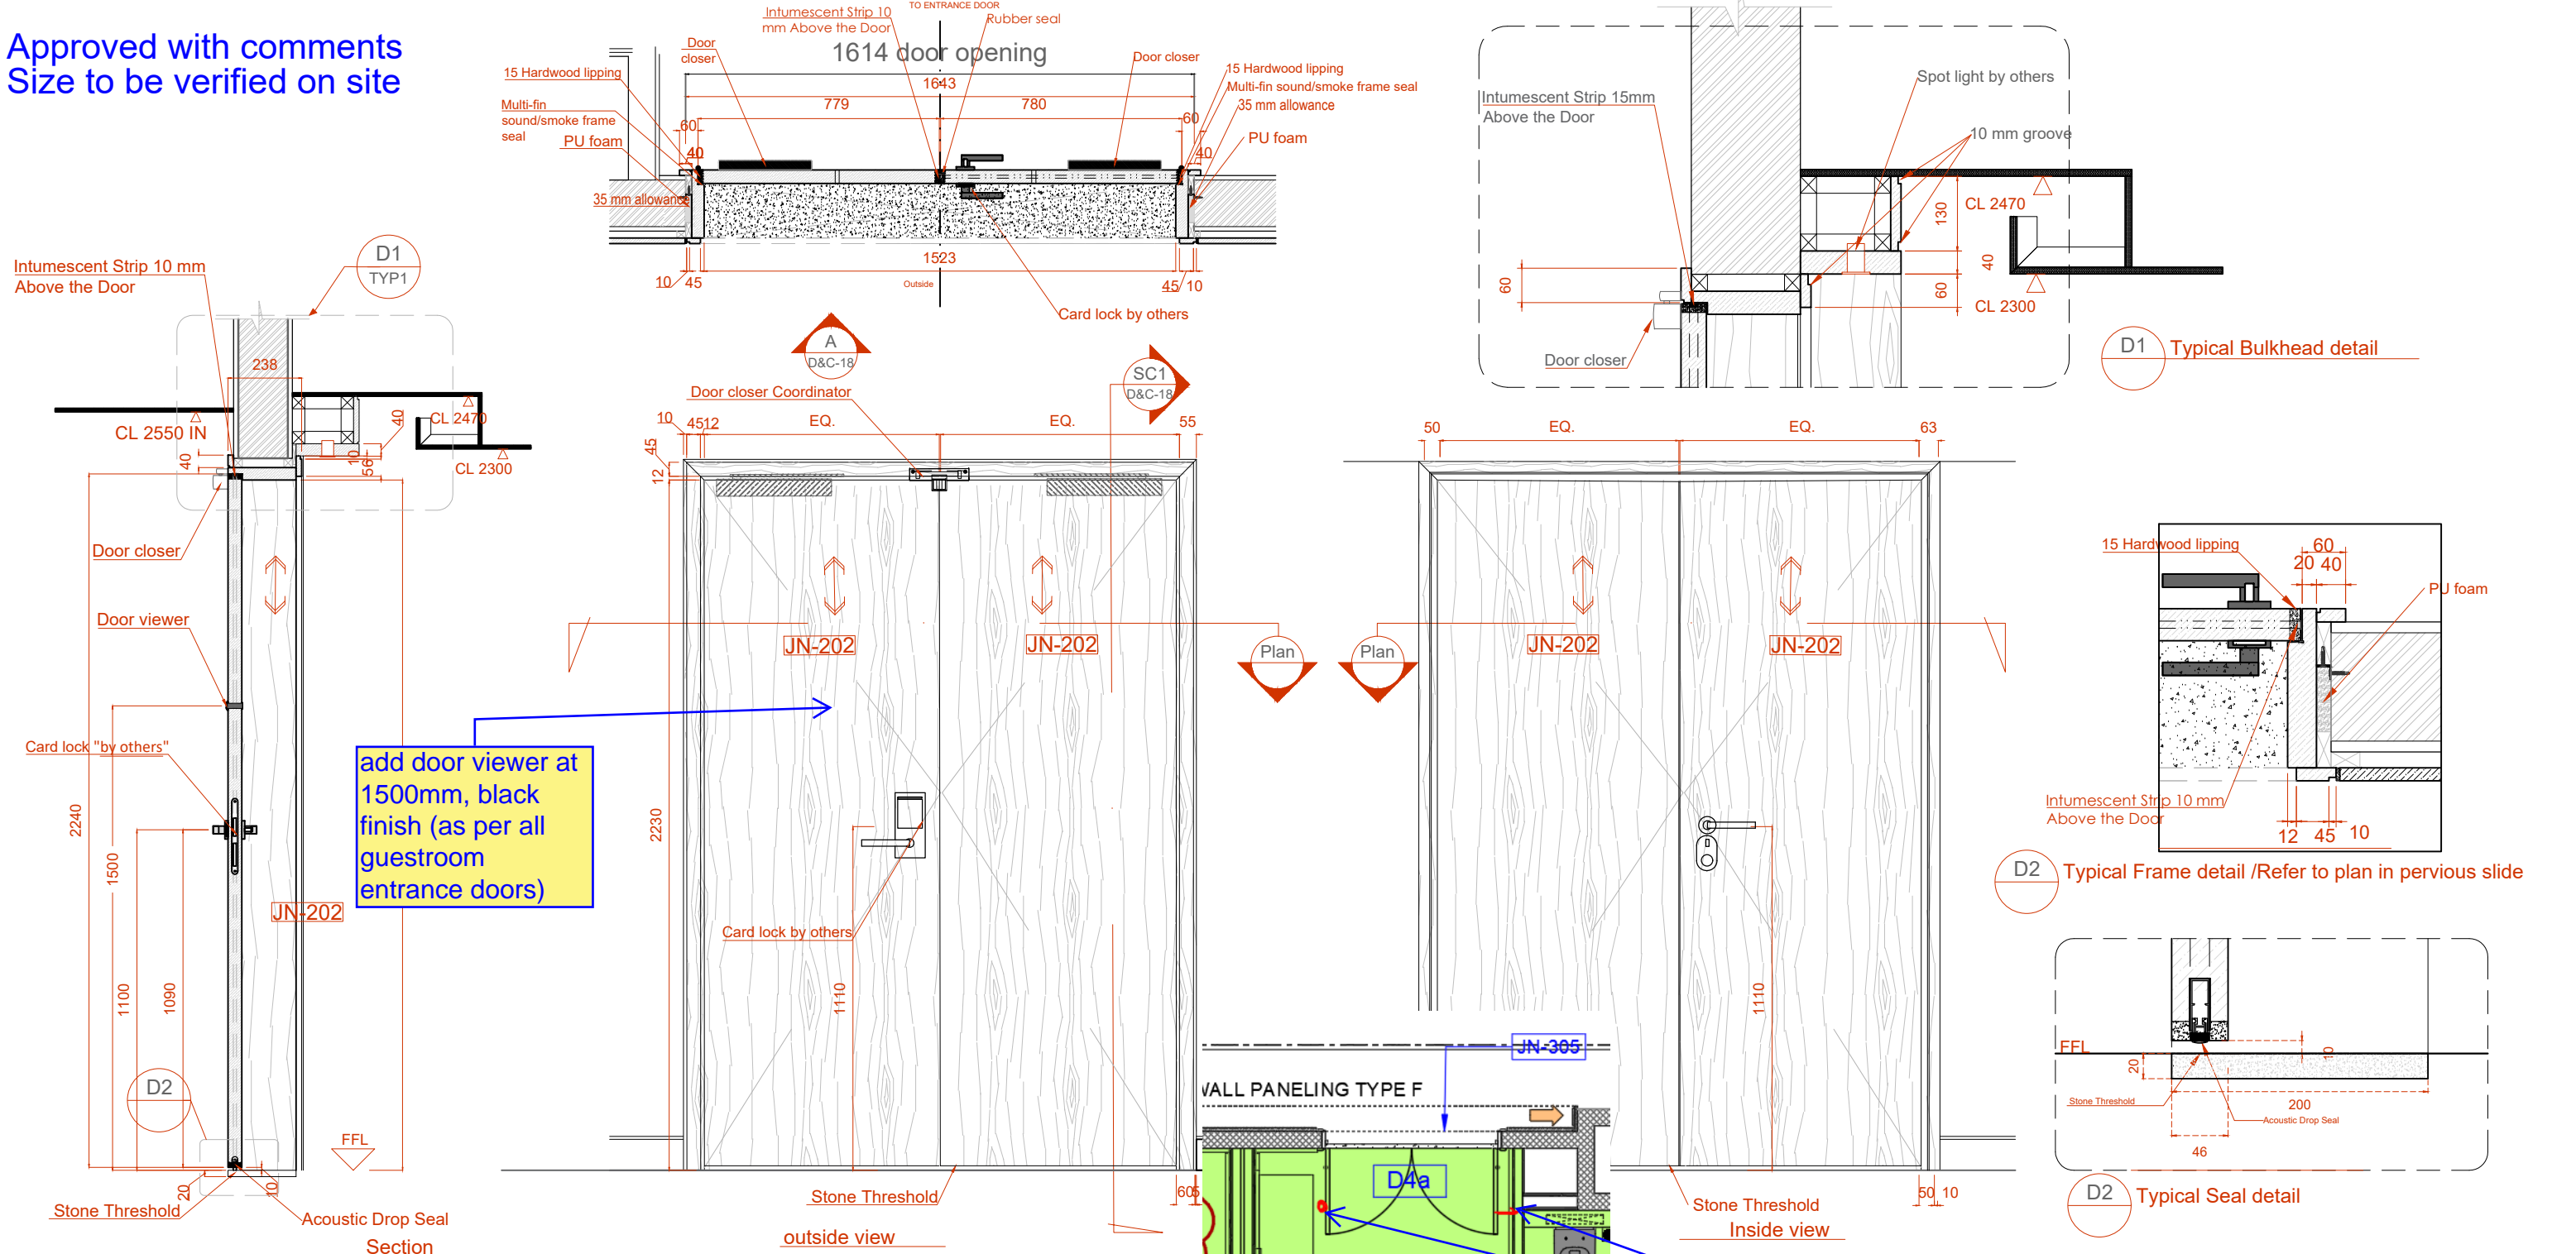

<b>D4a</b>	presidential suite Entrance door	
Panel Size	1720 mm W x 2350mm H x 44mm thk	
Finish	Timber panel , Timber frame to match JN-305	
Door leaf type	Double door, double swing flush door	
Ironmongery & Accessories	Hinges Type 2 : Hinges with curved edges	Black Finish
	vingcard Electronic lockset <b>By others</b>	Black Finish
	Pull plate with Handle with card reader	Black Finish
	Door stop type 1	Black Finish
	Acoustic drop seal	Black Finish
	Rubber seal	Black Finish
	DORMA TS93 GSR Door closer with coordinator	Black Finish
Location	presidential suite Entrance door	
Total QTY	1	
Fire Rating	NA	
Acoustic	NA	
Remarks	Fire and acoustic rating to be as per the other Guestroom entrance doors - DAA to confirm (as requested before)	

