
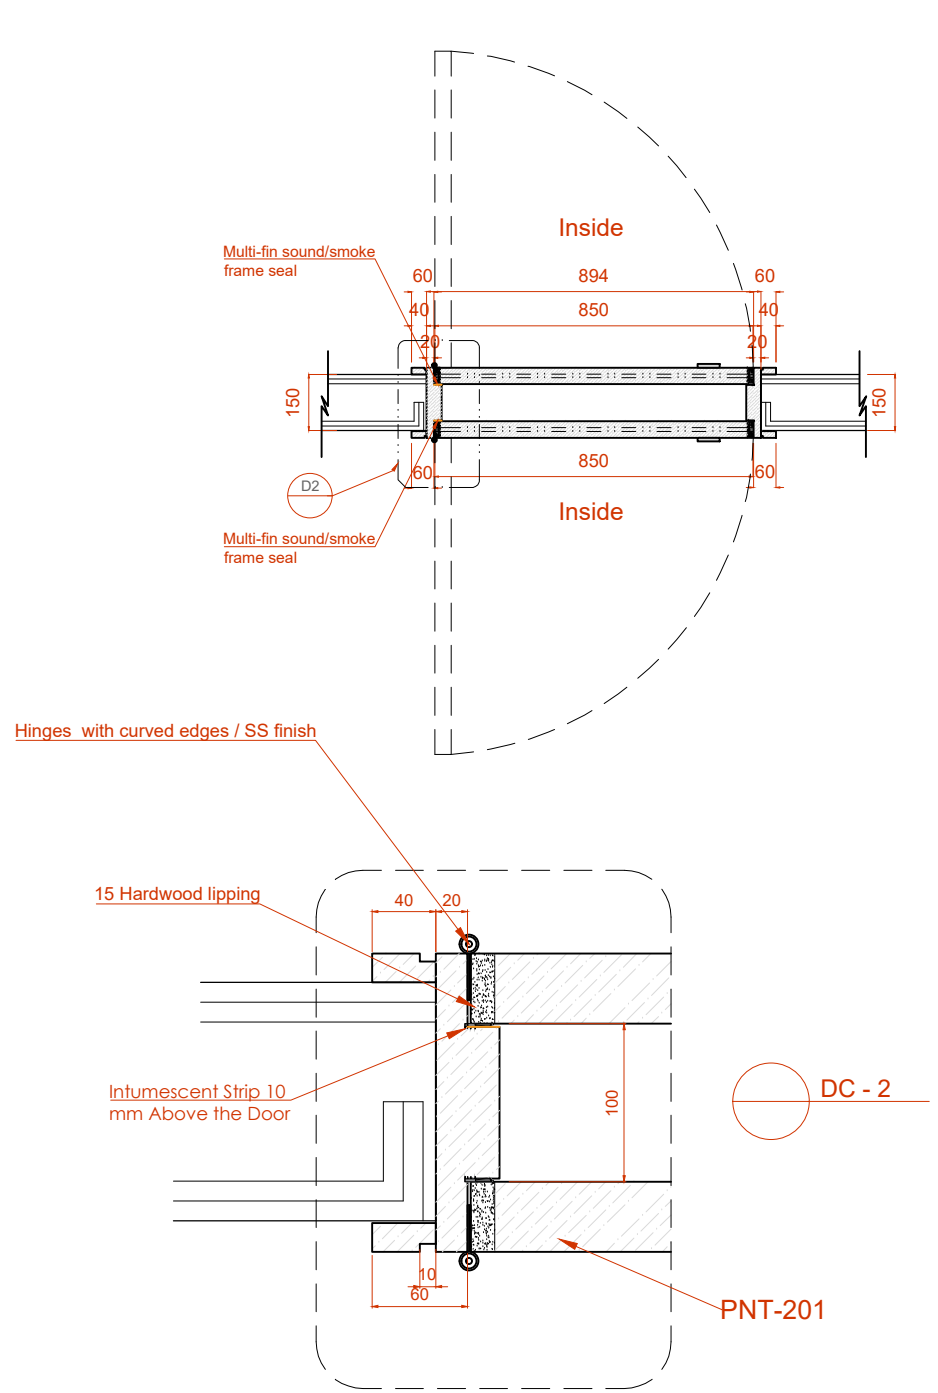
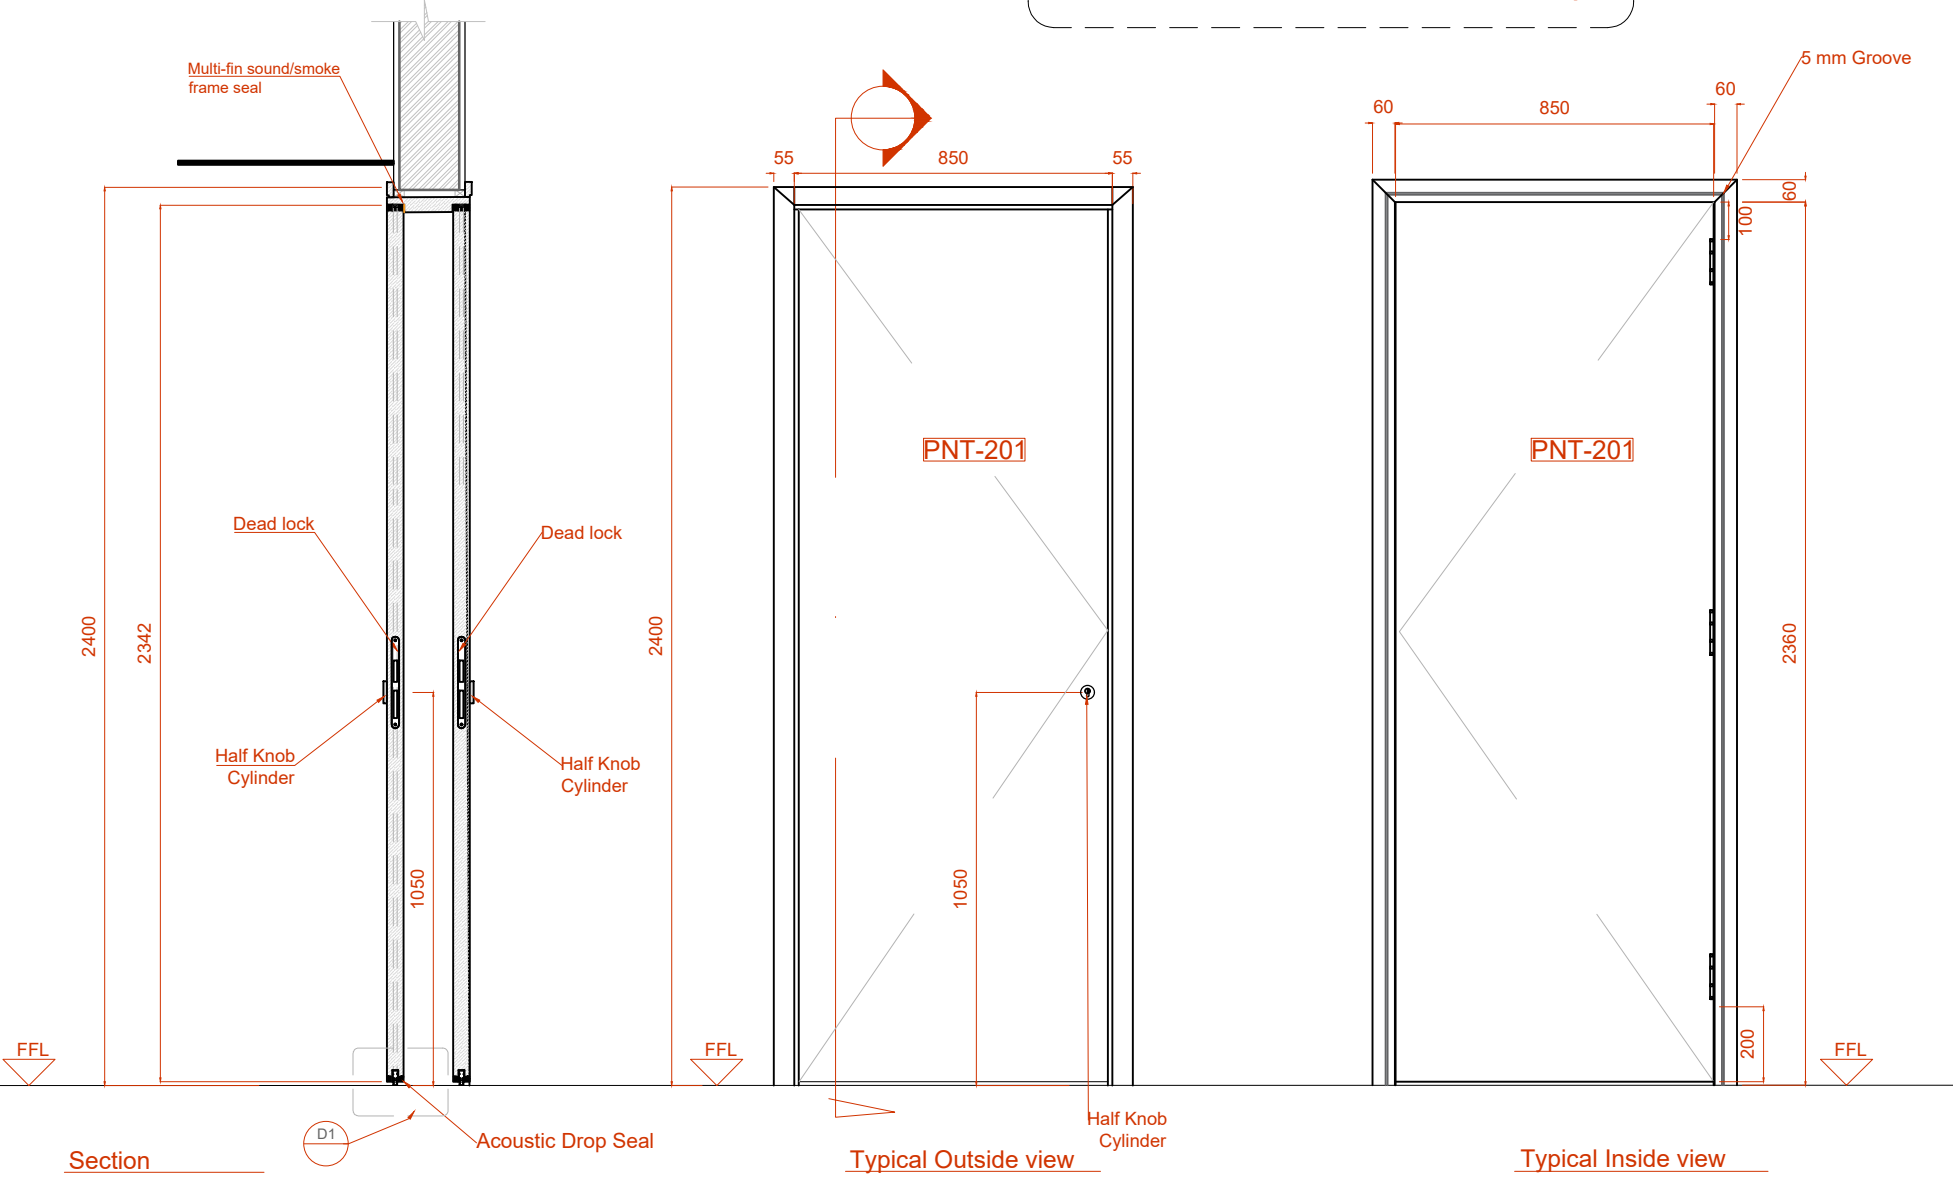


Approved with comments
 Quantity and to be verified by joiner
 Size to be verified on site

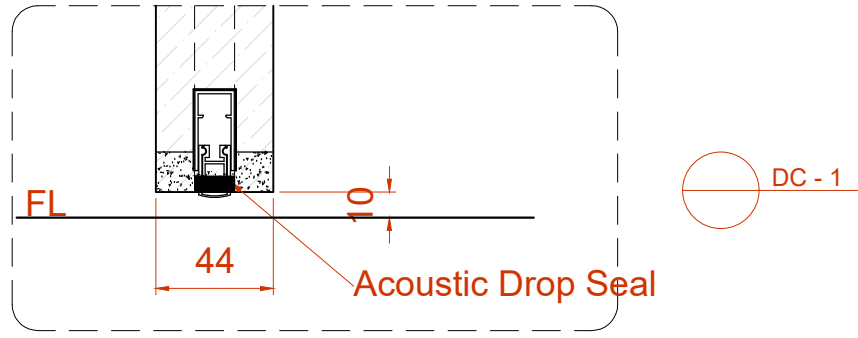

D5	ACC Inter leading STD rooms	
Panel Size	850 mm W x 2342mm H x 44mm thk	
Finish	Timber panel , Timber frame to match PNT-201	
Door leaf type	Single door, Single swing flush door	
Ironmongery & Accessories	Half moon floor mounted door stop	X2 for each side
	Cylinder : 43mm Half knob cylinder	S/Steel or Chrome
	Hinges Type 2 : Hinges with curved edges	S/Steel or Chrome
	Cylinder Escutcheon : Round Cylinder Escutcheons	S/Steel or Chrome
	Lock : Dead lock	S/Steel or Chrome
Other Accessories : Acoustic seal & Acoustic drop seal	S/Steel or Chrome	
Location	ACC Inter leading STD rooms	
Total QTY	23	
Fire Rating	NA	
Acoustic	NA	
Remarks		

Surely this should have an acoustic and fire rating - DAA to confirm (as requested before)

If there is a drop seal surely the door needs to be acoustically rated

