



Approved with comments
 Quantity and to be verified by joiner
 Size to be verified on site

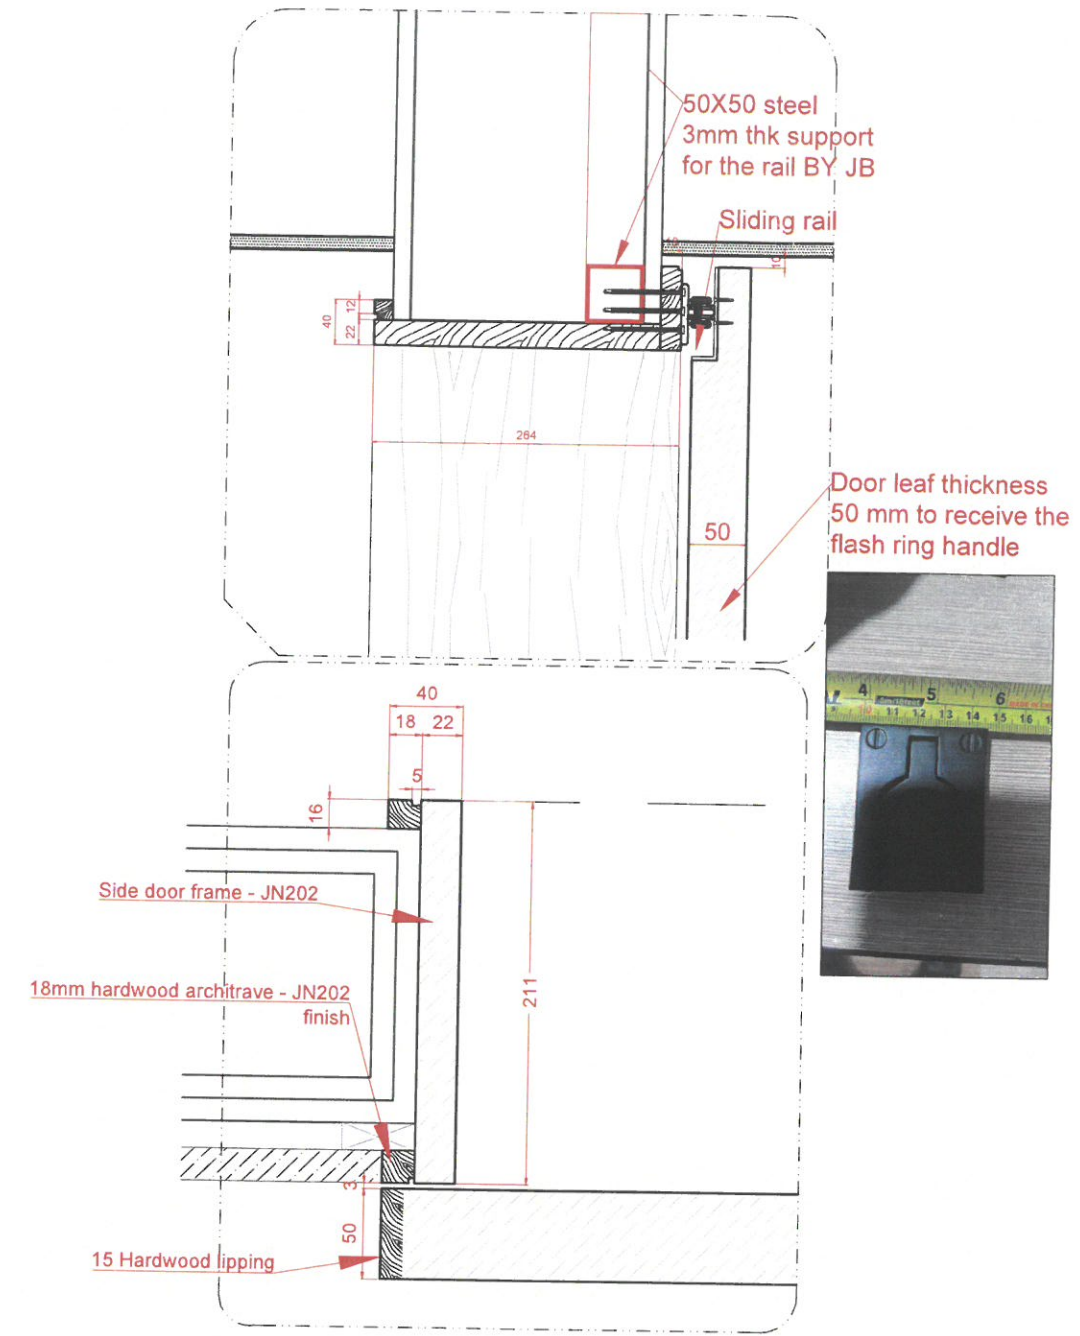

D5c	Executive suite connecting	
Panel Size	1074 mm W x 2342mm H x 50 thk	
Finish	JN-201	
Door leaf type	Single door, Sliding barn door	
Ironmongery & Accessories	Handle : Flush Brass Ring - Black color	Black Finish
	Barn sliding door track : Adjustable upper truck slide mechanism with lower runner for sliding barn door	Black Finish
Location	Executive suite connecting	
Total QTY	3	
Fire Rating	NA	
Acoustic	NA	
Remarks		

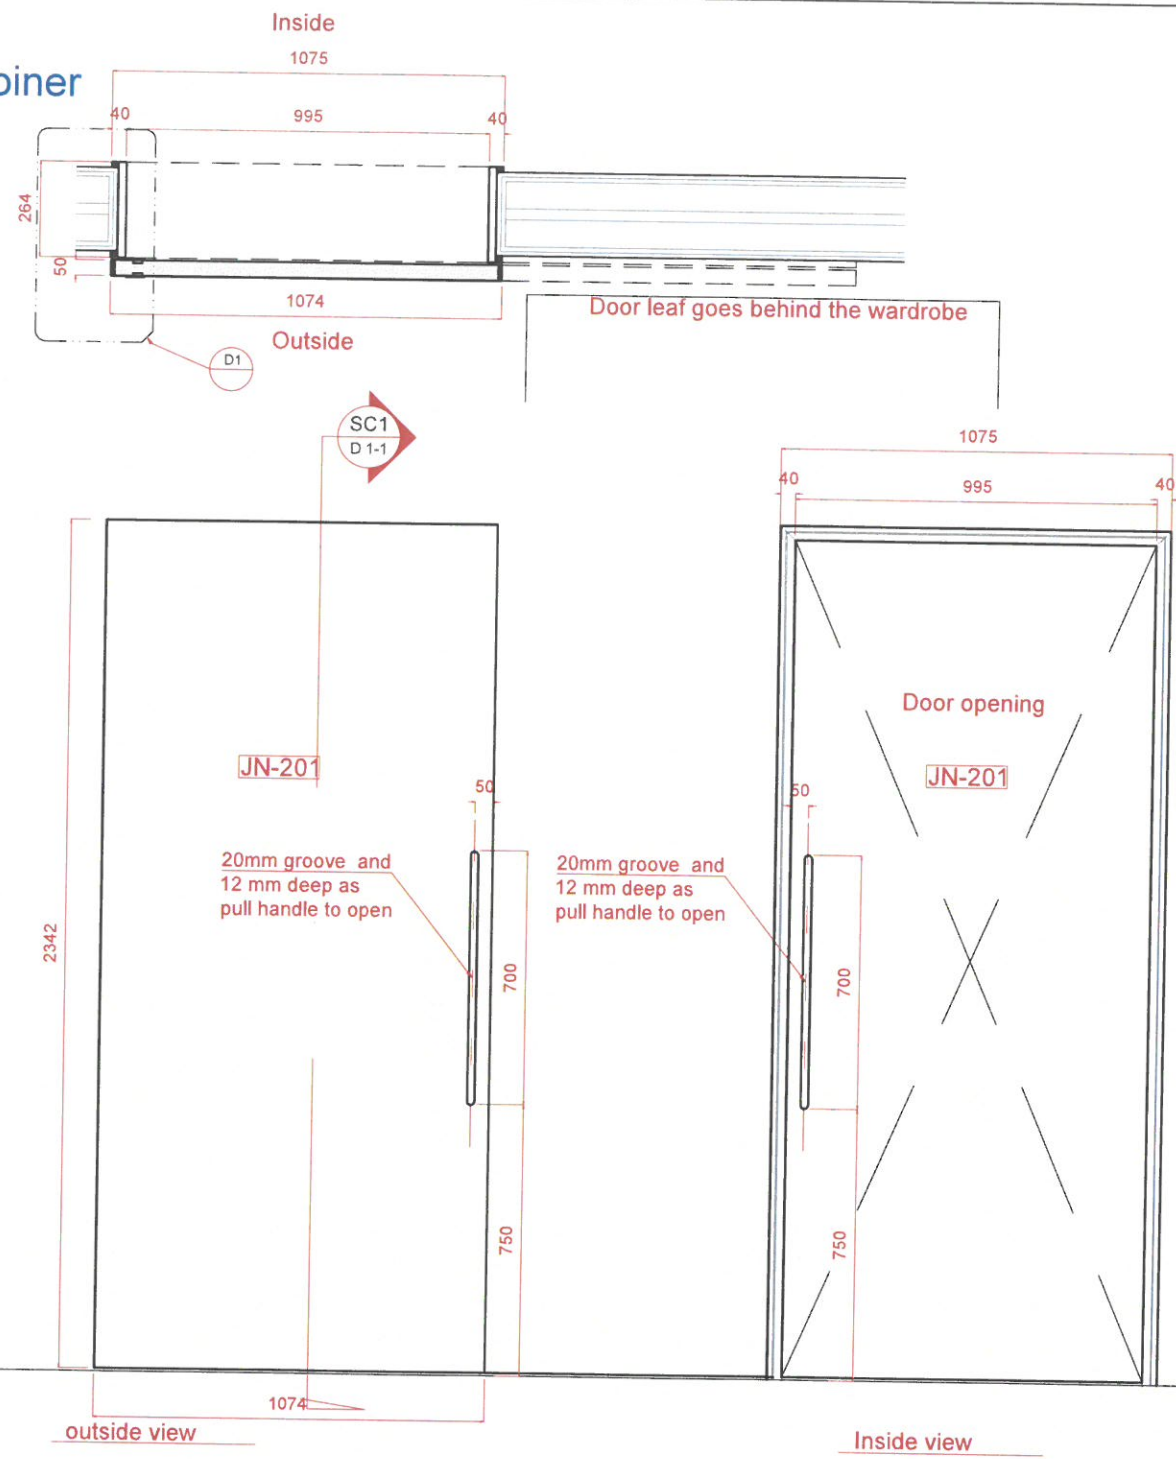