



LEGEND


CODE-	FINISH
JN-10	CHARCOAL FLOW
JN-02	AMARETTO HUDSON OAK

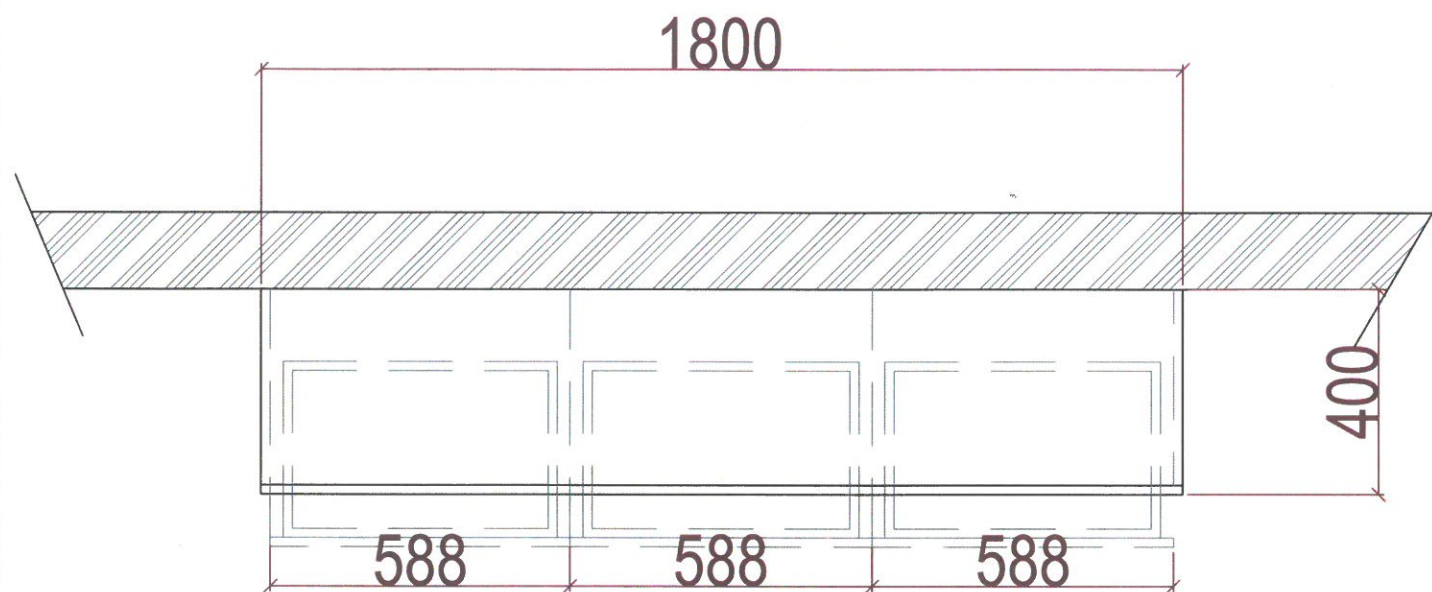


TOP VIEW
LIVING ROOM TV LEDGE

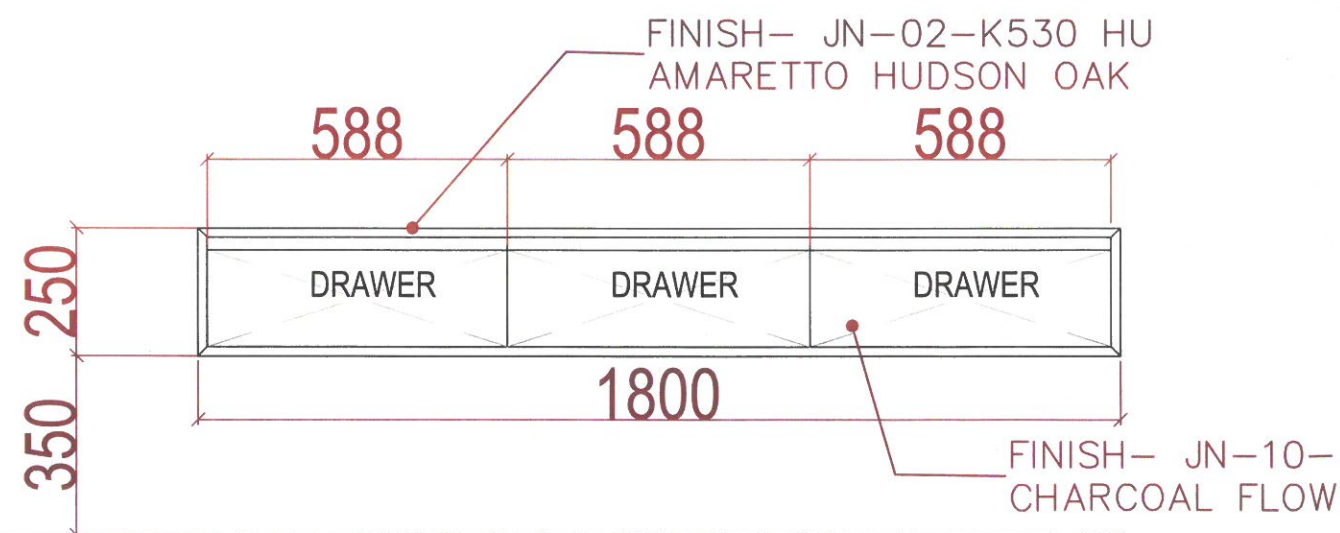


FRONT VIEW
LIVING ROOM TV LEDGE

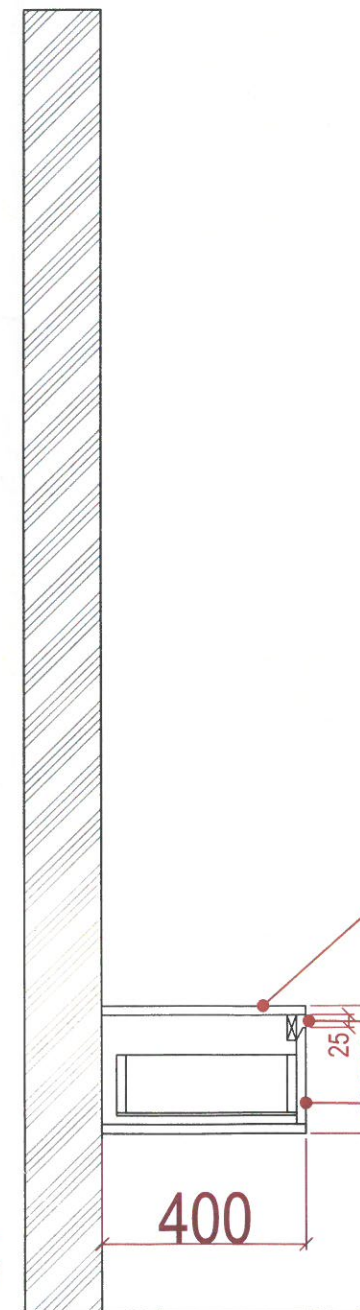

SECTION

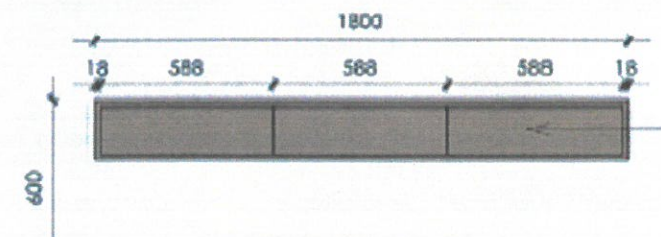

REFERENCE IMAGE

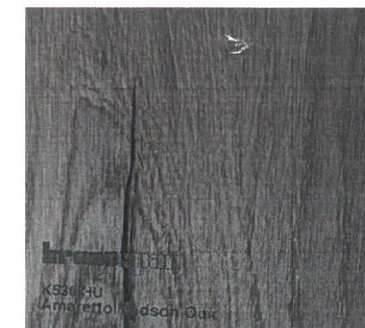

CABINET FINISH-11
AMARETTO HUDSON OAK



CABINET FINISH-10
CHARCOAL FLOW

FINISH- JN-02-K530 HU
AMARETTO HUDSON OAK

MITRE PULL HANDLE

FINISH- JN-10- CHARCOAL
FLOW

LEGEND

Date	Description
29/05/2025	FOR APPROVAL
03/06/2025	REVISION ONE
12/06/2025	REVISION TWO
21/06/2025	REVISION THREE

For Approval

Project No. : P25-011
Scale : A3 = ###
Drawn by : P.lbe
Checked : Samir Barder
Cad File : CAD File

Sheet title
LIVING ROOM-TV LEDGE
Shop Drawing

PLAN & ELEV.

Dwg No. No.

WS-DS-SD-DE-001 3