





REFERENCE IMAGE- SIDE TABLE

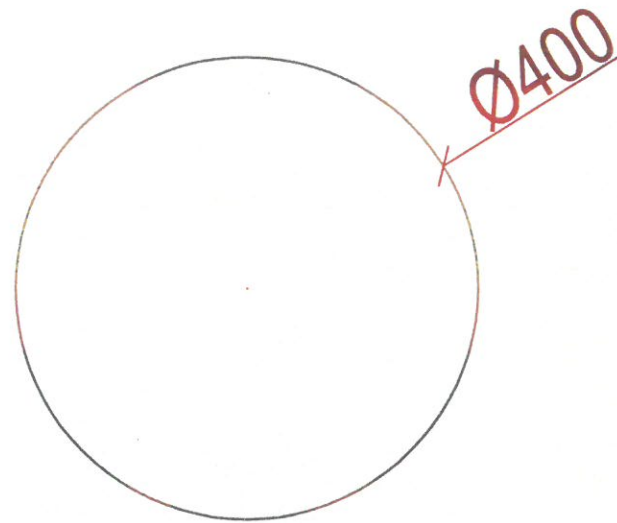

TOP VIEW -SIDE TABLE

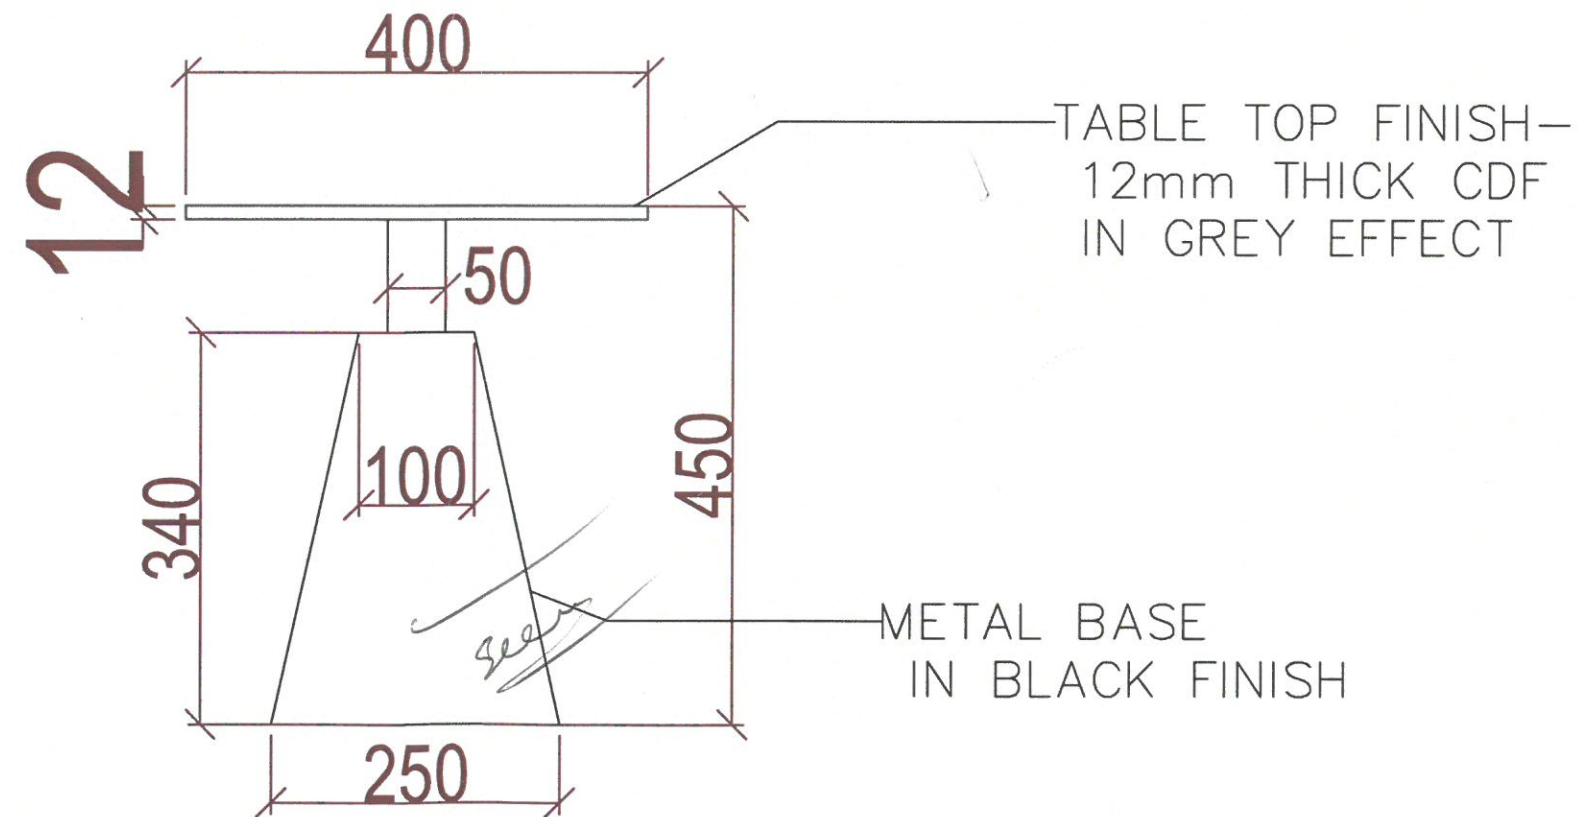

FRONT VIEW -SIDE TABLE

LEGEND

Date	Description
14/07/2025	FOR APPROVAL
16/07/2025	REVISION ONE
18/07/2025	REVISION TWO
19/07/2025	REVISION THREE

For Approval

Project No. :	##-###-###
Scale :	A3 = ###
Drawn by :	P.lbe
Checked :	Samir Bader
Cad File :	CAD File

Sheet title
SIDE TABLE
 Shop Drawing
PLAN-ELEVATION

Dwg No.	No.
WS-DS-SD-WS-001	3
SHEET NO.	1