



FINISHES


JN-07
STARWOOD 11

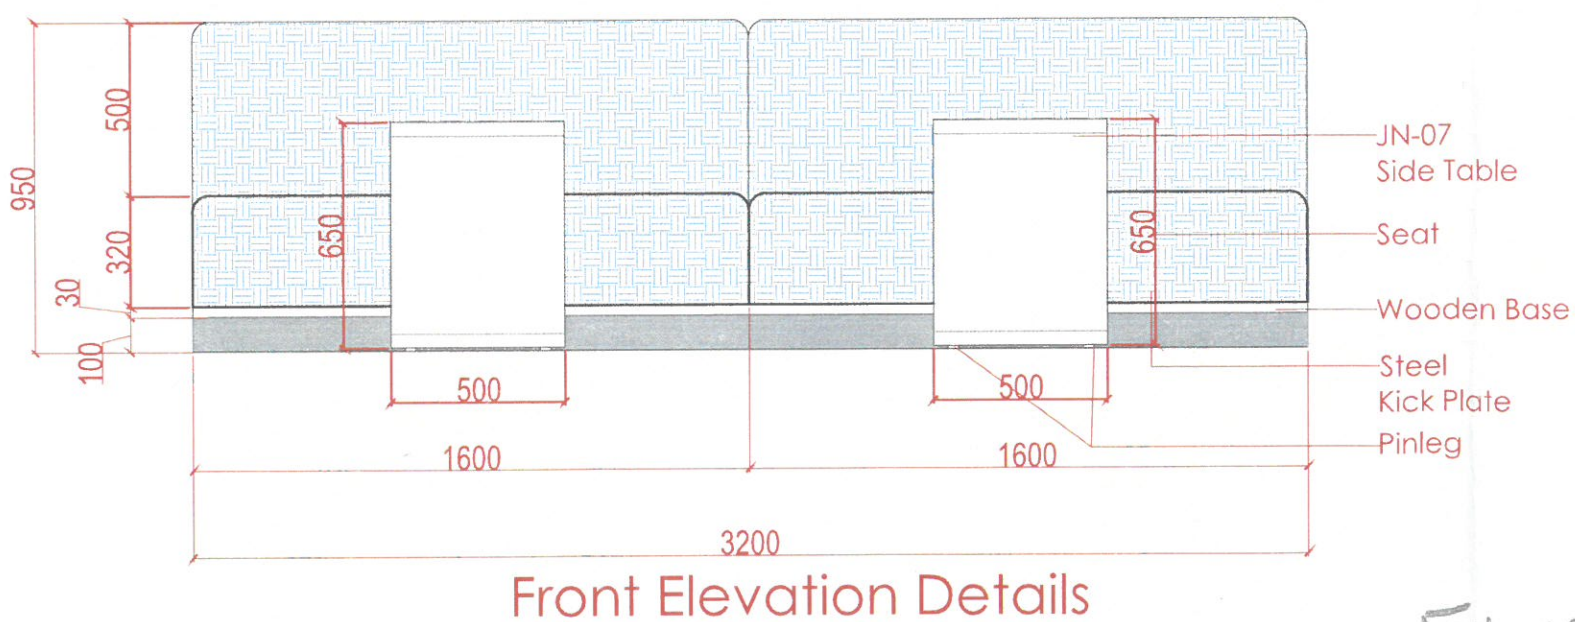

**BENCH SEATING
OPEN OFFICE
3rd Floor**

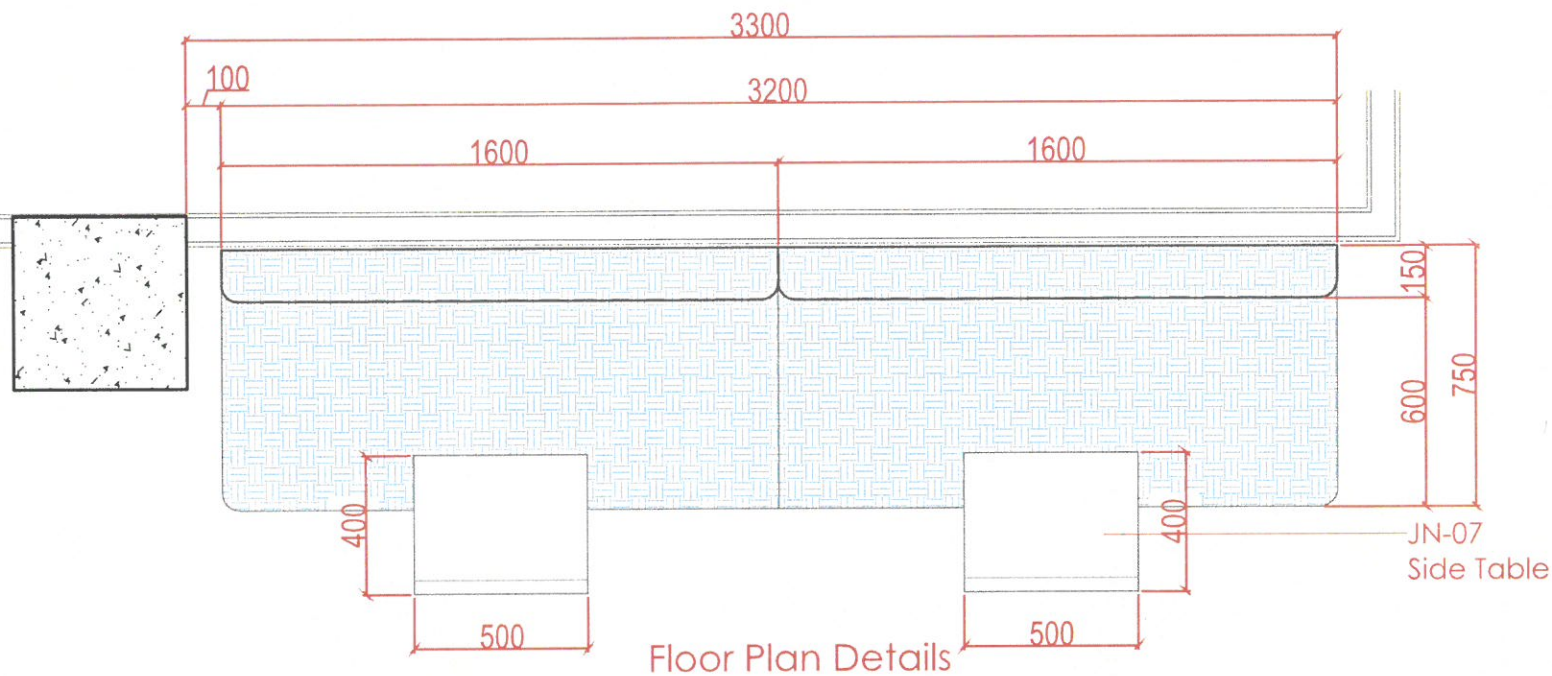

reference images

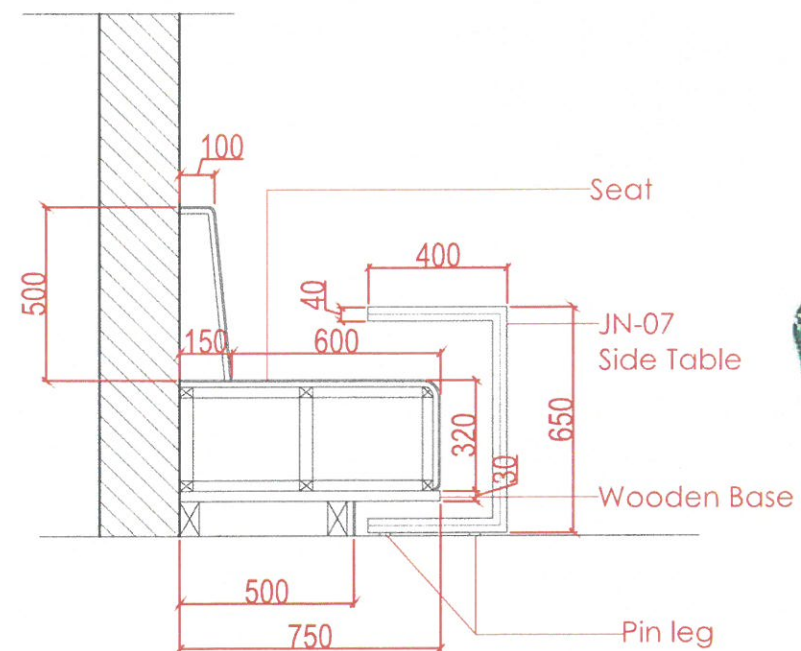

*Fabric ???
Metal for Table - Dimension & Shape ???
steel kick plate ???*

Project



Owner

Date	Description
DSD-V1-ID-17/11/2024 - REV1	
DSD-V1-ID-27/1/2025 - REV2	



FOR APPROVAL

Project No. : ---
Scale : N/A
Drawn by : OBJ
Checked : OBJ
Cad File : CAD_FILE

Sheet title
3rd FLOOR
Open Office
BENCH SEATING
Plan / Elevation and side view Details

Dwg No. : WS-DS-SD-ND-048

No. : SHEET 1